



KALINGA STATE UNIVERSITY
 INFRASTRUCTURE DEPARTMENT
 BULANAO, TABUK CITY, KALINGA

PREPARED BY:
 KSU INFRASTRUCTURE UNIT

CADD BY:
 AJDC

REG. NO.
 PTR. NO.
 DATE
 PLACE

CHECKED & REVIEWED BY:
 Arch. JENIE L. ABAD
 CHAIRMAN FOR PLANNING

REG. NO.
 PTR. NO.
 DATE
 PLACE

CONCURRED BY:
 Ms. GRETCHEN C. DAWATON
 END USER

PROJECT TITLE:
**COMPLETION OF HRM
 EXTENSION BUILDING**

Project Location: Bulanao, Tabuk City, Kalinga

RECOMMENDING APPROVAL:
 Engr. LOPE T. BUEN, Ph.D
 DIRECTOR FOR PLANNING AND STRATEGY
 Address: Bulanao, Tabuk City, Kalinga


APPROVED BY:
 EDUARDO T. BAGTANG, CPA, DBM
 SUC PRESIDENT III
 Address: Bulanao, Tabuk City, Kalinga

SHEET CONTENTS:

SHEET NUMBER: PAGE NUMBER:

OWNERSHIP OF DOCUMENTS

RA 9266- SECTION 33
 THESE DRAWINGS, AS INSTRUMENT OF
 PROFESSIONAL
 SERVICE IS A PROPERTY OF THE ARCHITECT
 AND AS SUCH CANNOT
 BE REPRODUCED, COPIED IN PART OR IN
 WHOLE
 WITHOUT PROPER AUTHORIZATION.

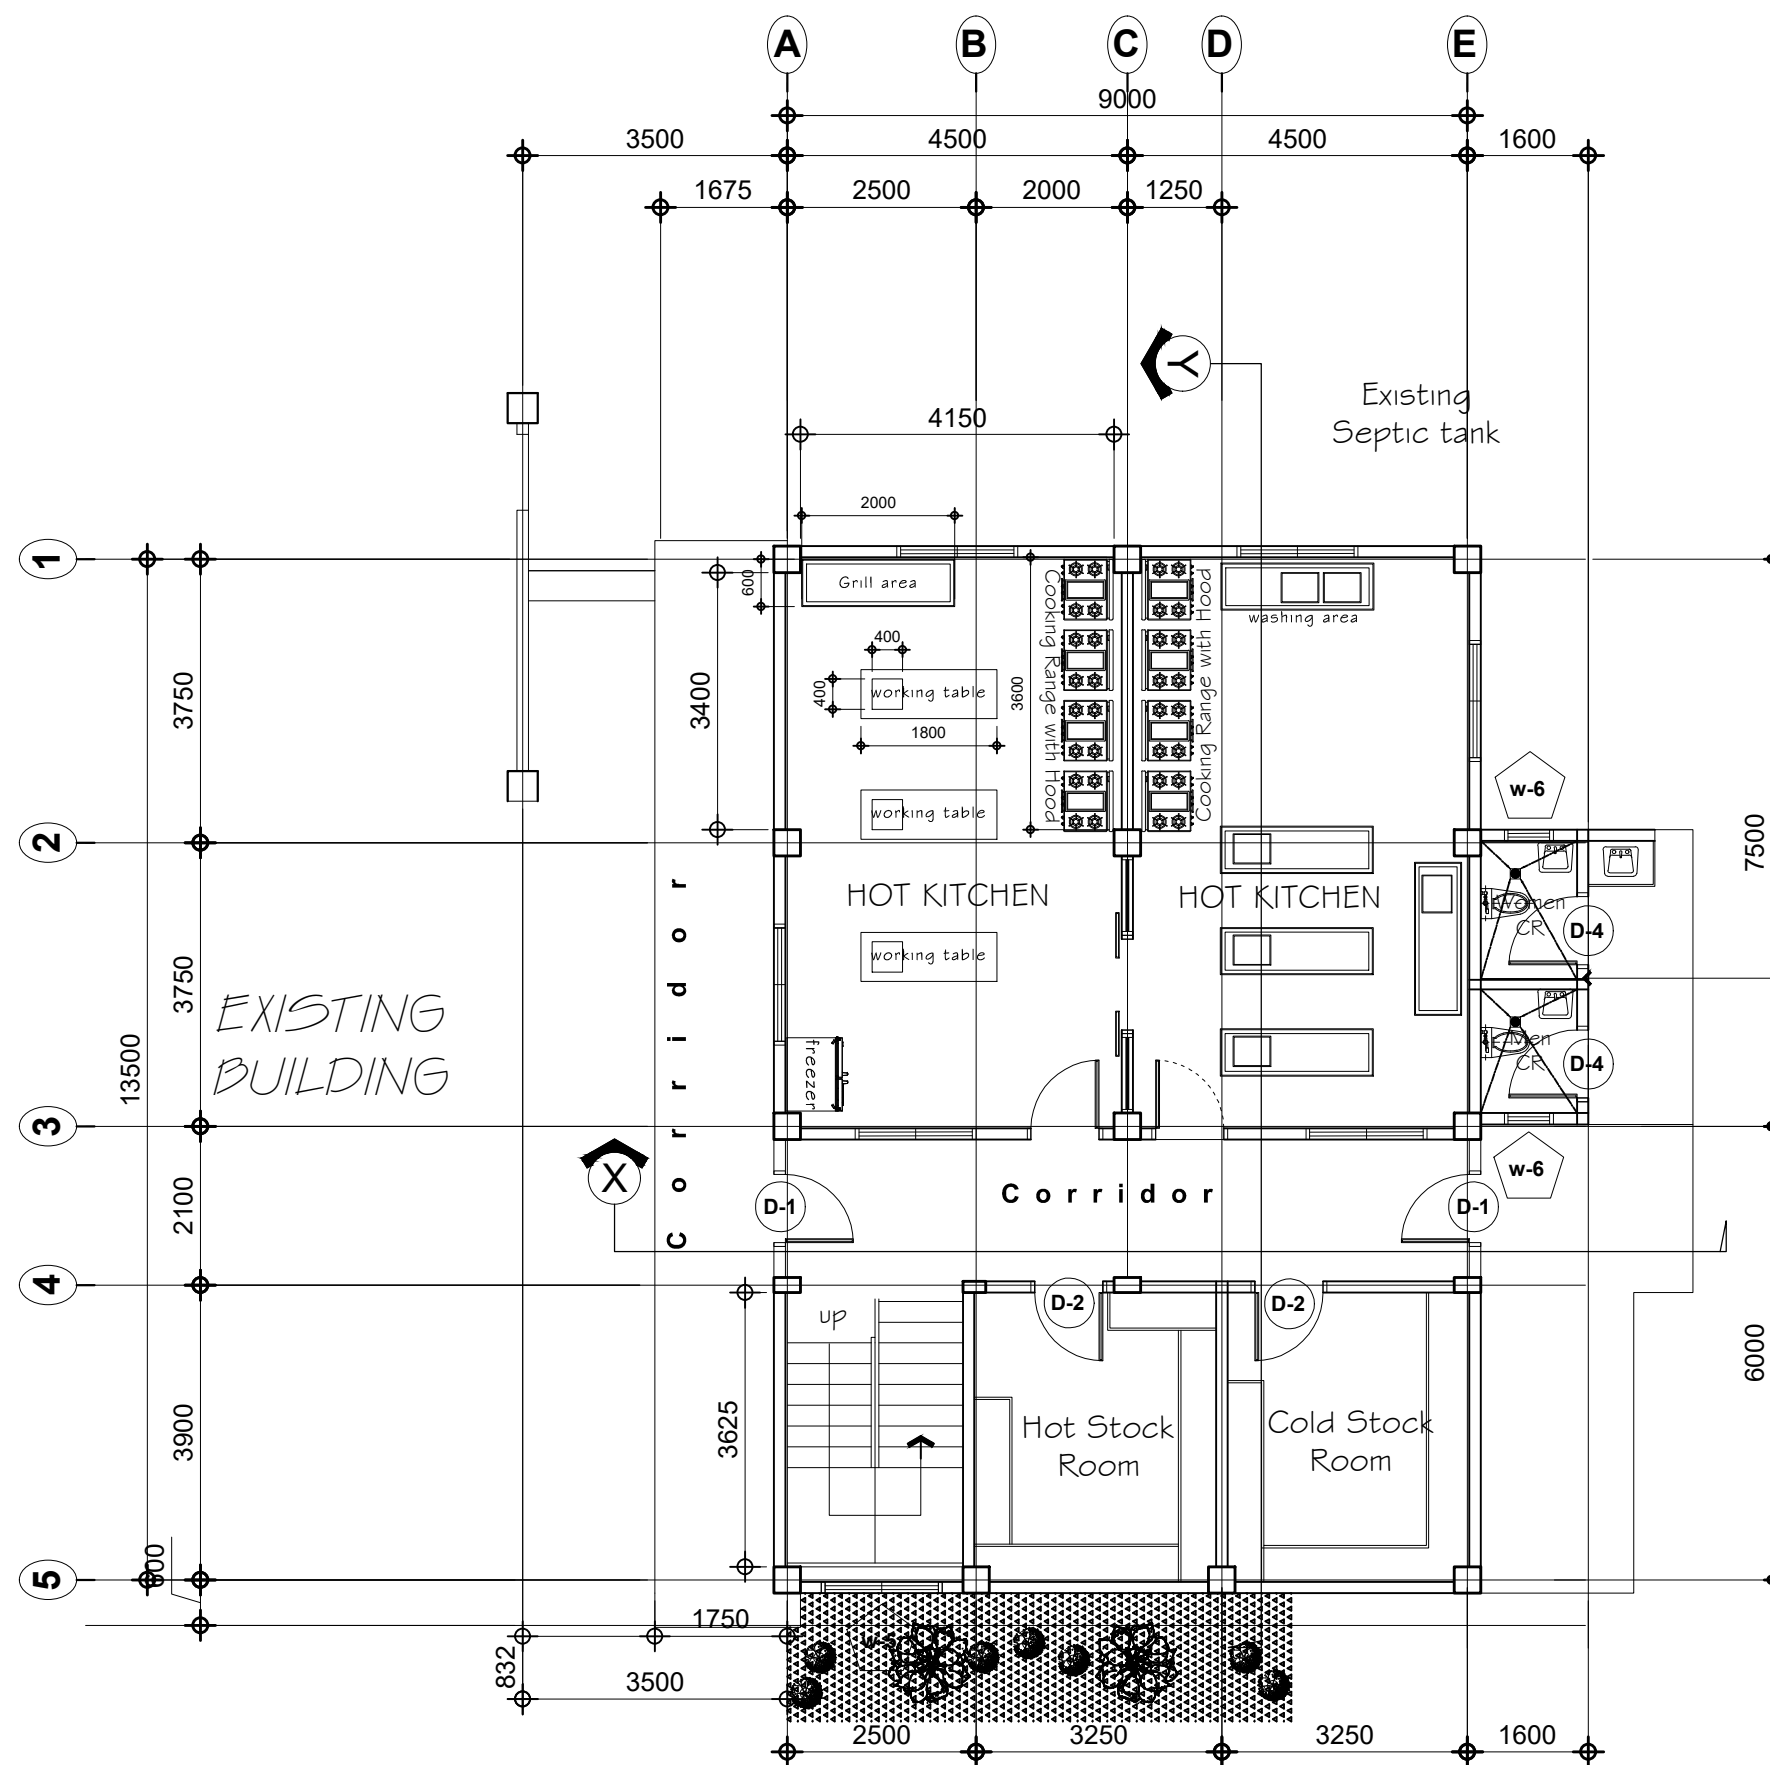

1
GROUND FLOOR PLAN
 SCALE: 1:100

