



KALINGA STATE UNIVERSITY
INFRASTRUCTURE DEPARTMENT
BULANAO, TABUK CITY, KALINGA

PREPARED BY:
KSU INFRASTRUCTURE UNIT

CADD BY:
AJDC

REG. NO.
PTR. NO.
DATE
PLACE

CHECKED & REVIEWED BY:

Arch. JENIE L. ABAD
CHAIRMAN FOR PLANNING

REG. NO.
PTR. NO.
DATE
PLACE

CONCURRED BY:

Ms. GRETCHEN C. DAWATON
END USER

PROJECT TITLE:
**COMPLETION OF HRM
EXTENSION BUILDING**

Project Location: Bulanao, Tabuk City, Kalinga

RECOMMENDING APPROVAL:

Engr. LOPE T. BUEN, Ph.D
DIRECTOR FOR PLANNING AND STRATEGY
Address: Bulanao, Tabuk City, Kalinga

APPROVED BY:


EDUARDO T. BAGTANG, CPA, DBM
SUC PRESIDENT III
Address: Bulanao, Tabuk City, Kalinga

SHEET CONTENTS:

SHEET NUMBER: PAGE NUMBER:

OWNERSHIP OF DOCUMENTS

RA 9266- SECTION 33
THESE DRAWINGS, AS INSTRUMENT OF
PROFESSIONAL
SERVICE IS A PROPERTY OF THE ARCHITECT
AND AS SUCH CANNOT
BE REPRODUCED, COPIED IN PART OR IN
WHOLE
WITHOUT PROPER AUTHORIZATION.

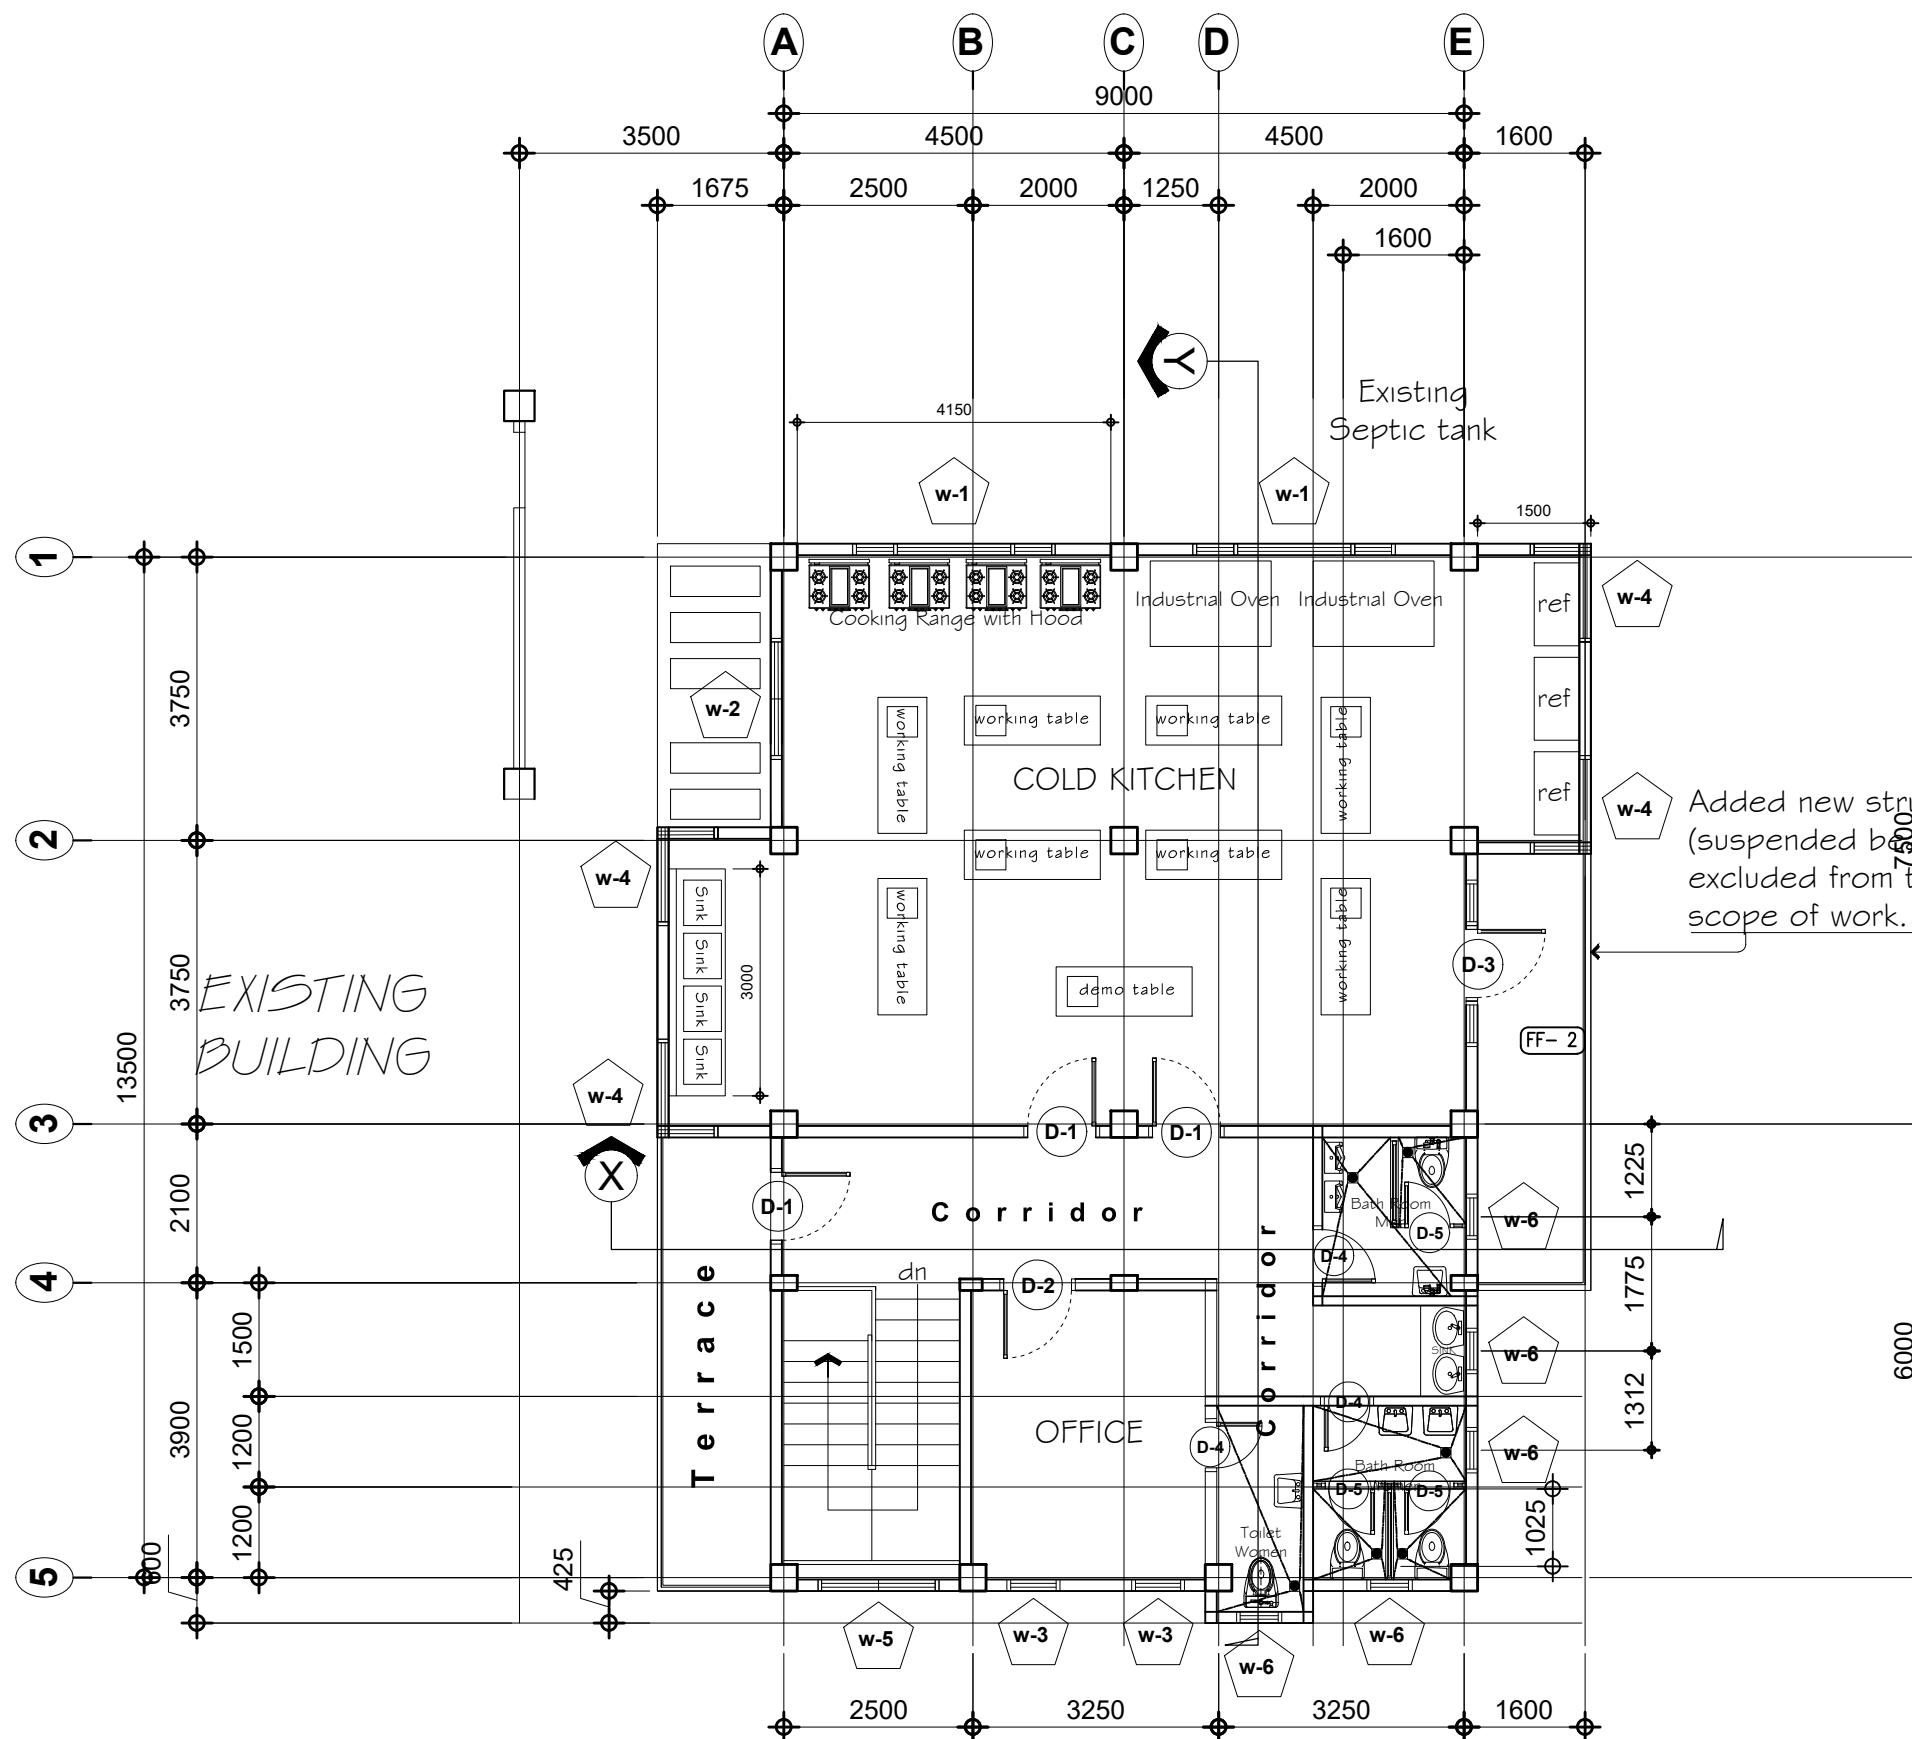

1
SECOND FLOOR PLAN
SCALE: 1:100

