




1 PERSPECTIVE
A 2 SCALE NTS

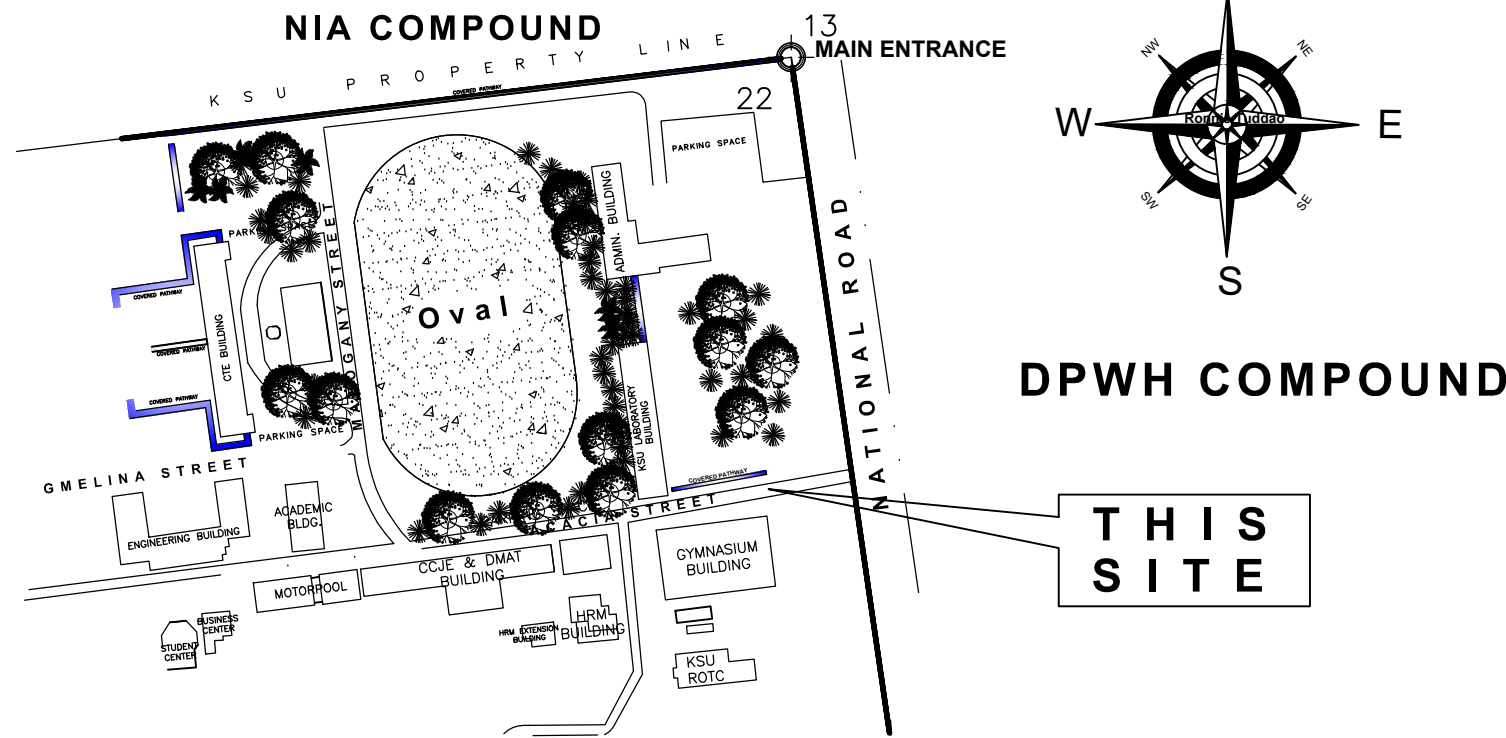

2 VICINITY MAP
A 2 SCALE NTS

TABLE OF CONTENTS

ARCHITECTURAL:

- A-1: PERSPECTIVE, VACINITY MAP
- A-2: ELEVATIONS
- A-3: GROUND FLOOR PLAN / SCHEDULE OF FINISHES
- A-4: SECTIONS / SCHEDULE OF DOORS & WINDOWS
- A-5: STEEL GATE DETAILS
- A-6: GATE COLUMN DETAILS
- A-7: ENTRANCE HEADER DETAILS
- A-8: ROOF DECK PLAN / REFLECTED CEILING PLAN / FLOOR TILE LAY-OUT
- A-9: FLOOR FINISHES / COUNTERTOP DETAIL / COMFORT ROOM DETAIL
- A-10: PERIMETER FENCING DETAILS & ELEVATIONS

STRUCTURAL:

- S-1: GENERAL STRUCTURAL NOTES
- S-2: FOUNDATION PLAN / ROOF BEAM PLAN
- S-3: COLUMN & FOOTING DETAILS
- S-4: GATE BEAM DETAIL / WALL FOOTING / BEAM SCHEDULE
- S-5: SLAB ON FILL DETAIL
- S-6: ROOF SLAB DETAIL
- S-7: CLASS A GROUTED RIPRAP DETAILS
- S-8: STIFFENER FOOTING & COLUMN DETAILS / WALL FOOTING DETAIL (PERIMETER FENCING)

PLUMBING:

- P-1: GENERAL PLUMBING NOTES /
- P-2: WATER LINE LAY-OUT / SEWER LINE LAY-OUT
- P-3: WATER LINE ISOMETRIC LAY-OUT / SEWER LINE ISO LAY-OUT / SEPTIC TANK DETAIL

ELECTRICAL:

- E-1: GENERAL NOTES / RISER DIAGRAM / SCHEDULE OF LOADS / LEGENDS
- E-2: LIGHTING LAY-OUT / POWER LAY-OUT



KALINGA STATE UNIVERSITY
INFRASTRUCTURE DEPARTMENT
BULANAO, TABUK CITY, KALINGA

PREPARED BY:
KSU INFRASTRUCTURE UNIT

CADD BY:
KGB

REG. NO.
PTR. NO.
DATE
PLACE
CHECKED & REVIEWED BY:
Arch. JENIE L. ABAD
CHAIRMAN FOR PLANNING

REG. NO.
PTR. NO.
DATE
PLACE

CONCURRED BY:
PROJECT TITLE:
CONSTRUCTION OF KSU
BULANAO GATE 2

Project Location: Bulanao, Tabuk City, Kalinga
RECOMMENDING APPROVAL:
Engr. LOPE T. BUEN, Ph.D
DIRECTOR FOR PLANNING AND STRATEGY
Address: Bulanao, Tabuk City, Kalinga

APPROVED BY:
EDUARDO T. BAGTANG, CPA, DBM
SUC PRESIDENT III
Address: Bulanao, Tabuk City, Kalinga

SHEET CONTENTS:
AS SHOWN

SHEET NUMBER: A-1
PAGE NUMBER: 01

OWNERSHIP OF DOCUMENTS
RA 9266- SECTION 33
THESE DRAWINGS, AS INSTRUMENT OF PROFESSIONAL SERVICE IS A PROPERTY OF THE ARCHITECT AND AS SUCH CANNOT BE REPRODUCED, COPIED IN PART OR IN WHOLE WITHOUT PROPER AUTHORIZATION.