



KALINGA STATE UNIVERSITY
INFRASTRUCTURE DEPARTMENT
 BULANAO, TABUK CITY, KALINGA

PREPARED BY:

REG. NO.

PTR. NO.

DATE

PLACE

CADD BY:

SMMB

CHECKED BY:

Arch. JENIE L. ABAD
 CHAIRMAN FOR PLANNING

REG. NO.

PTR. NO.

DATE

PLACE

CONCURRED BY:

Engr. RHONJHON R. GARMING
 Dean, CEIT - END USER

PROJECT TITLE:

**CONSTRUCTION OF TECHNOLOGY AND
 INNOVATION PARK - BULANAO CAMPUS**

Project Location: Bulanao, Tabuk City, Kalinga

RECOMMENDING APPROVAL:

Engr. LOPE T. BUEN, Ph.D
 DIRECTOR FOR PLANNING AND STRATEGY

Address: Bulanao, Tabuk City, Kalinga

APPROVED BY:

EDUARDO T. BAGTANG, CPA, DBM
 KSU PRESIDENT

Address: Bulanao, Tabuk City, Kalinga

SHEET CONTENTS:

AS SHOWN


SHEET NUMBER: PAGE NUMBER:

A-1

1

OWNERSHIP OF DOCUMENTS

RA 9266- SECTION 33
 THESE DRAWINGS, AS INSTRUMENT
 OF PROFESSIONAL
 SERVICE IS A PROPERTY OF THE
 ARCHITECT AND AS SUCH CANNOT
 BE REPRODUCED, COPIED IN PART
 OR IN WHOLE
 WITHOUT PROPER AUTHORIZATION.

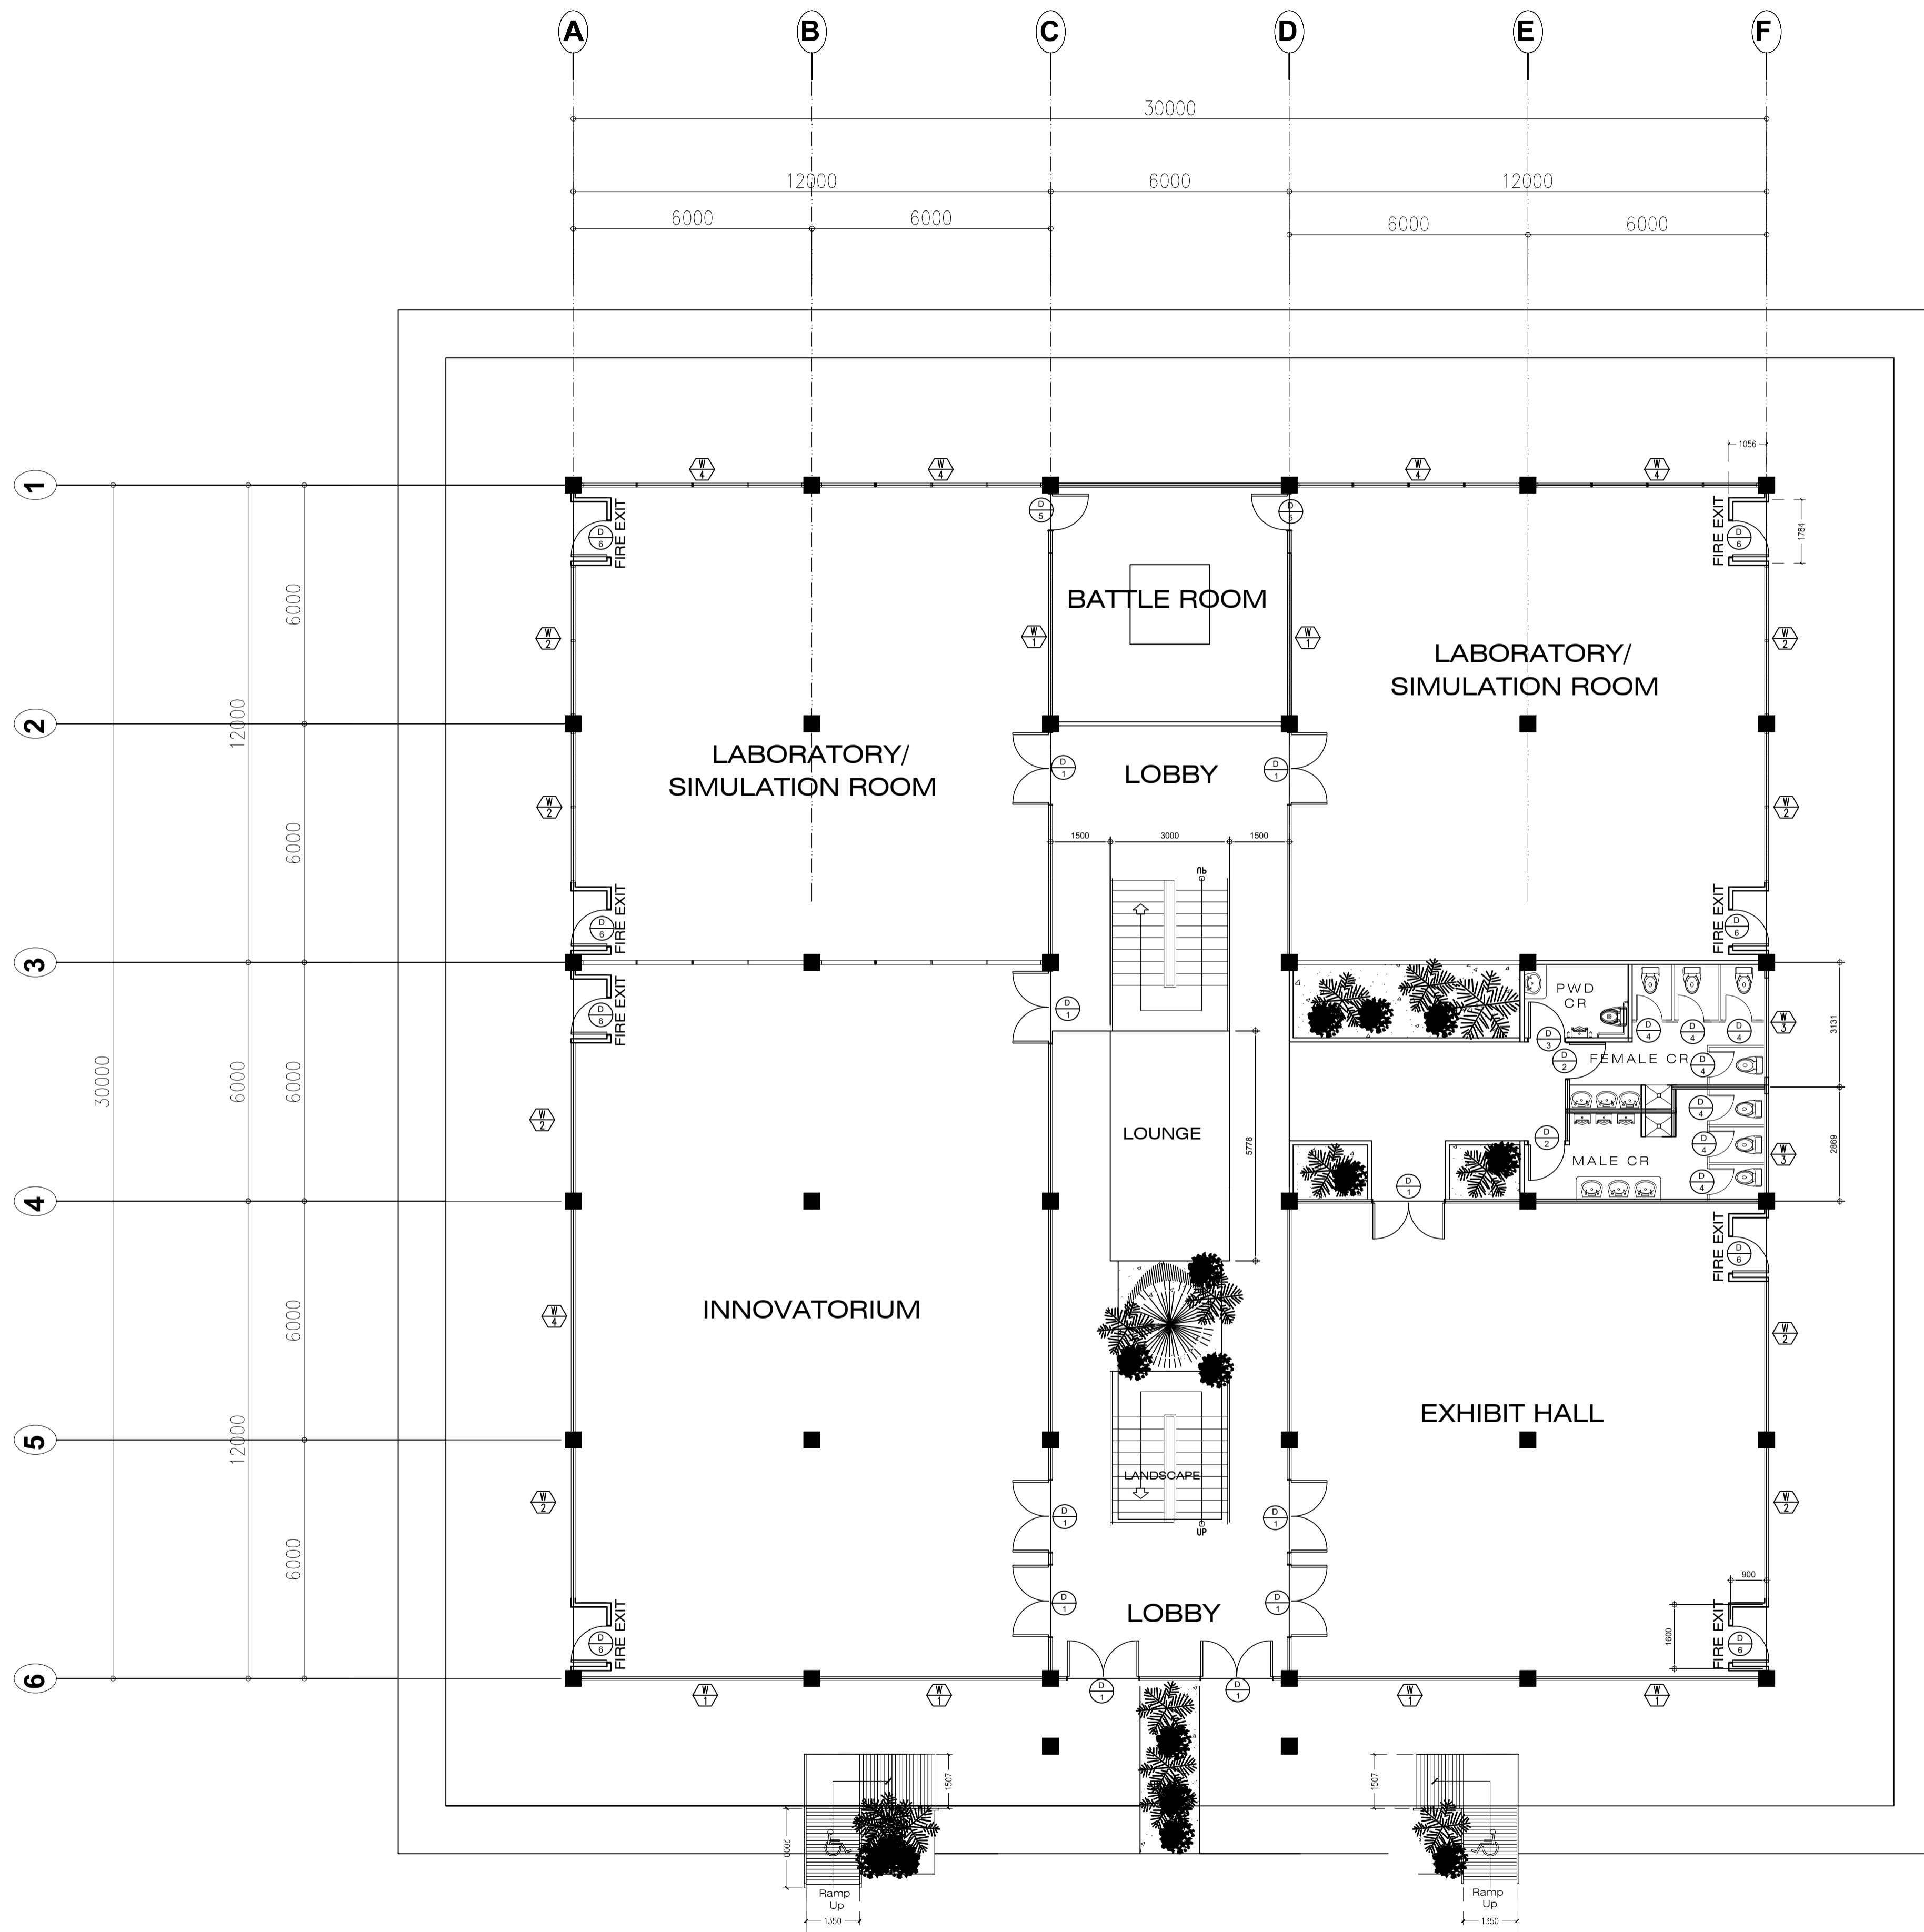

1
A 1 **GROUND FLOOR PLAN**
 SCALE 1:100 m