



PREPARED BY:

REG. NO.

PTR. NO.

DATE

PLACE

CADD BY:

SMB

CHECKED BY:

Arch. JENIE L. ABAD  
CHAIRMAN FOR PLANNING

REG. NO.

PTR. NO.

DATE

PLACE

CONCURRED BY:

DR. RUBY ORANGE AGYAO  
END USER

REX M. DUCLAYAN  
END USER

PROJECT TITLE:

CONSTRUCTION OF KSU  
RIZAL GOAT FARM

Project Location: Rizal, Kalinga

RECOMMENDING APPROVAL:

Engr. LOPE T. BUEN, Ph.D  
DIRECTOR FOR PLANNING AND STRATEGY

Address: Bulanao, Tabuk City, Kalinga

APPROVED BY:

EDUARDO T. BAGTANG, CPA, DBM  
KSU PRESIDENT

Address: Bulanao, Tabuk City, Kalinga

SHEET CONTENTS:

AS SHOWN


SHEET NUMBER: PAGE NUMBER:

A-2

2

OWNERSHIP OF DOCUMENTS

RA 9266- SECTION 33  
THESE DRAWINGS, AS INSTRUMENT  
OF PROFESSIONAL  
SERVICE IS A PROPERTY OF THE  
ARCHITECT AND AS SUCH CANNOT  
BE REPRODUCED, COPIED IN PART  
OR IN WHOLE  
WITHOUT PROPER AUTHORIZATION.

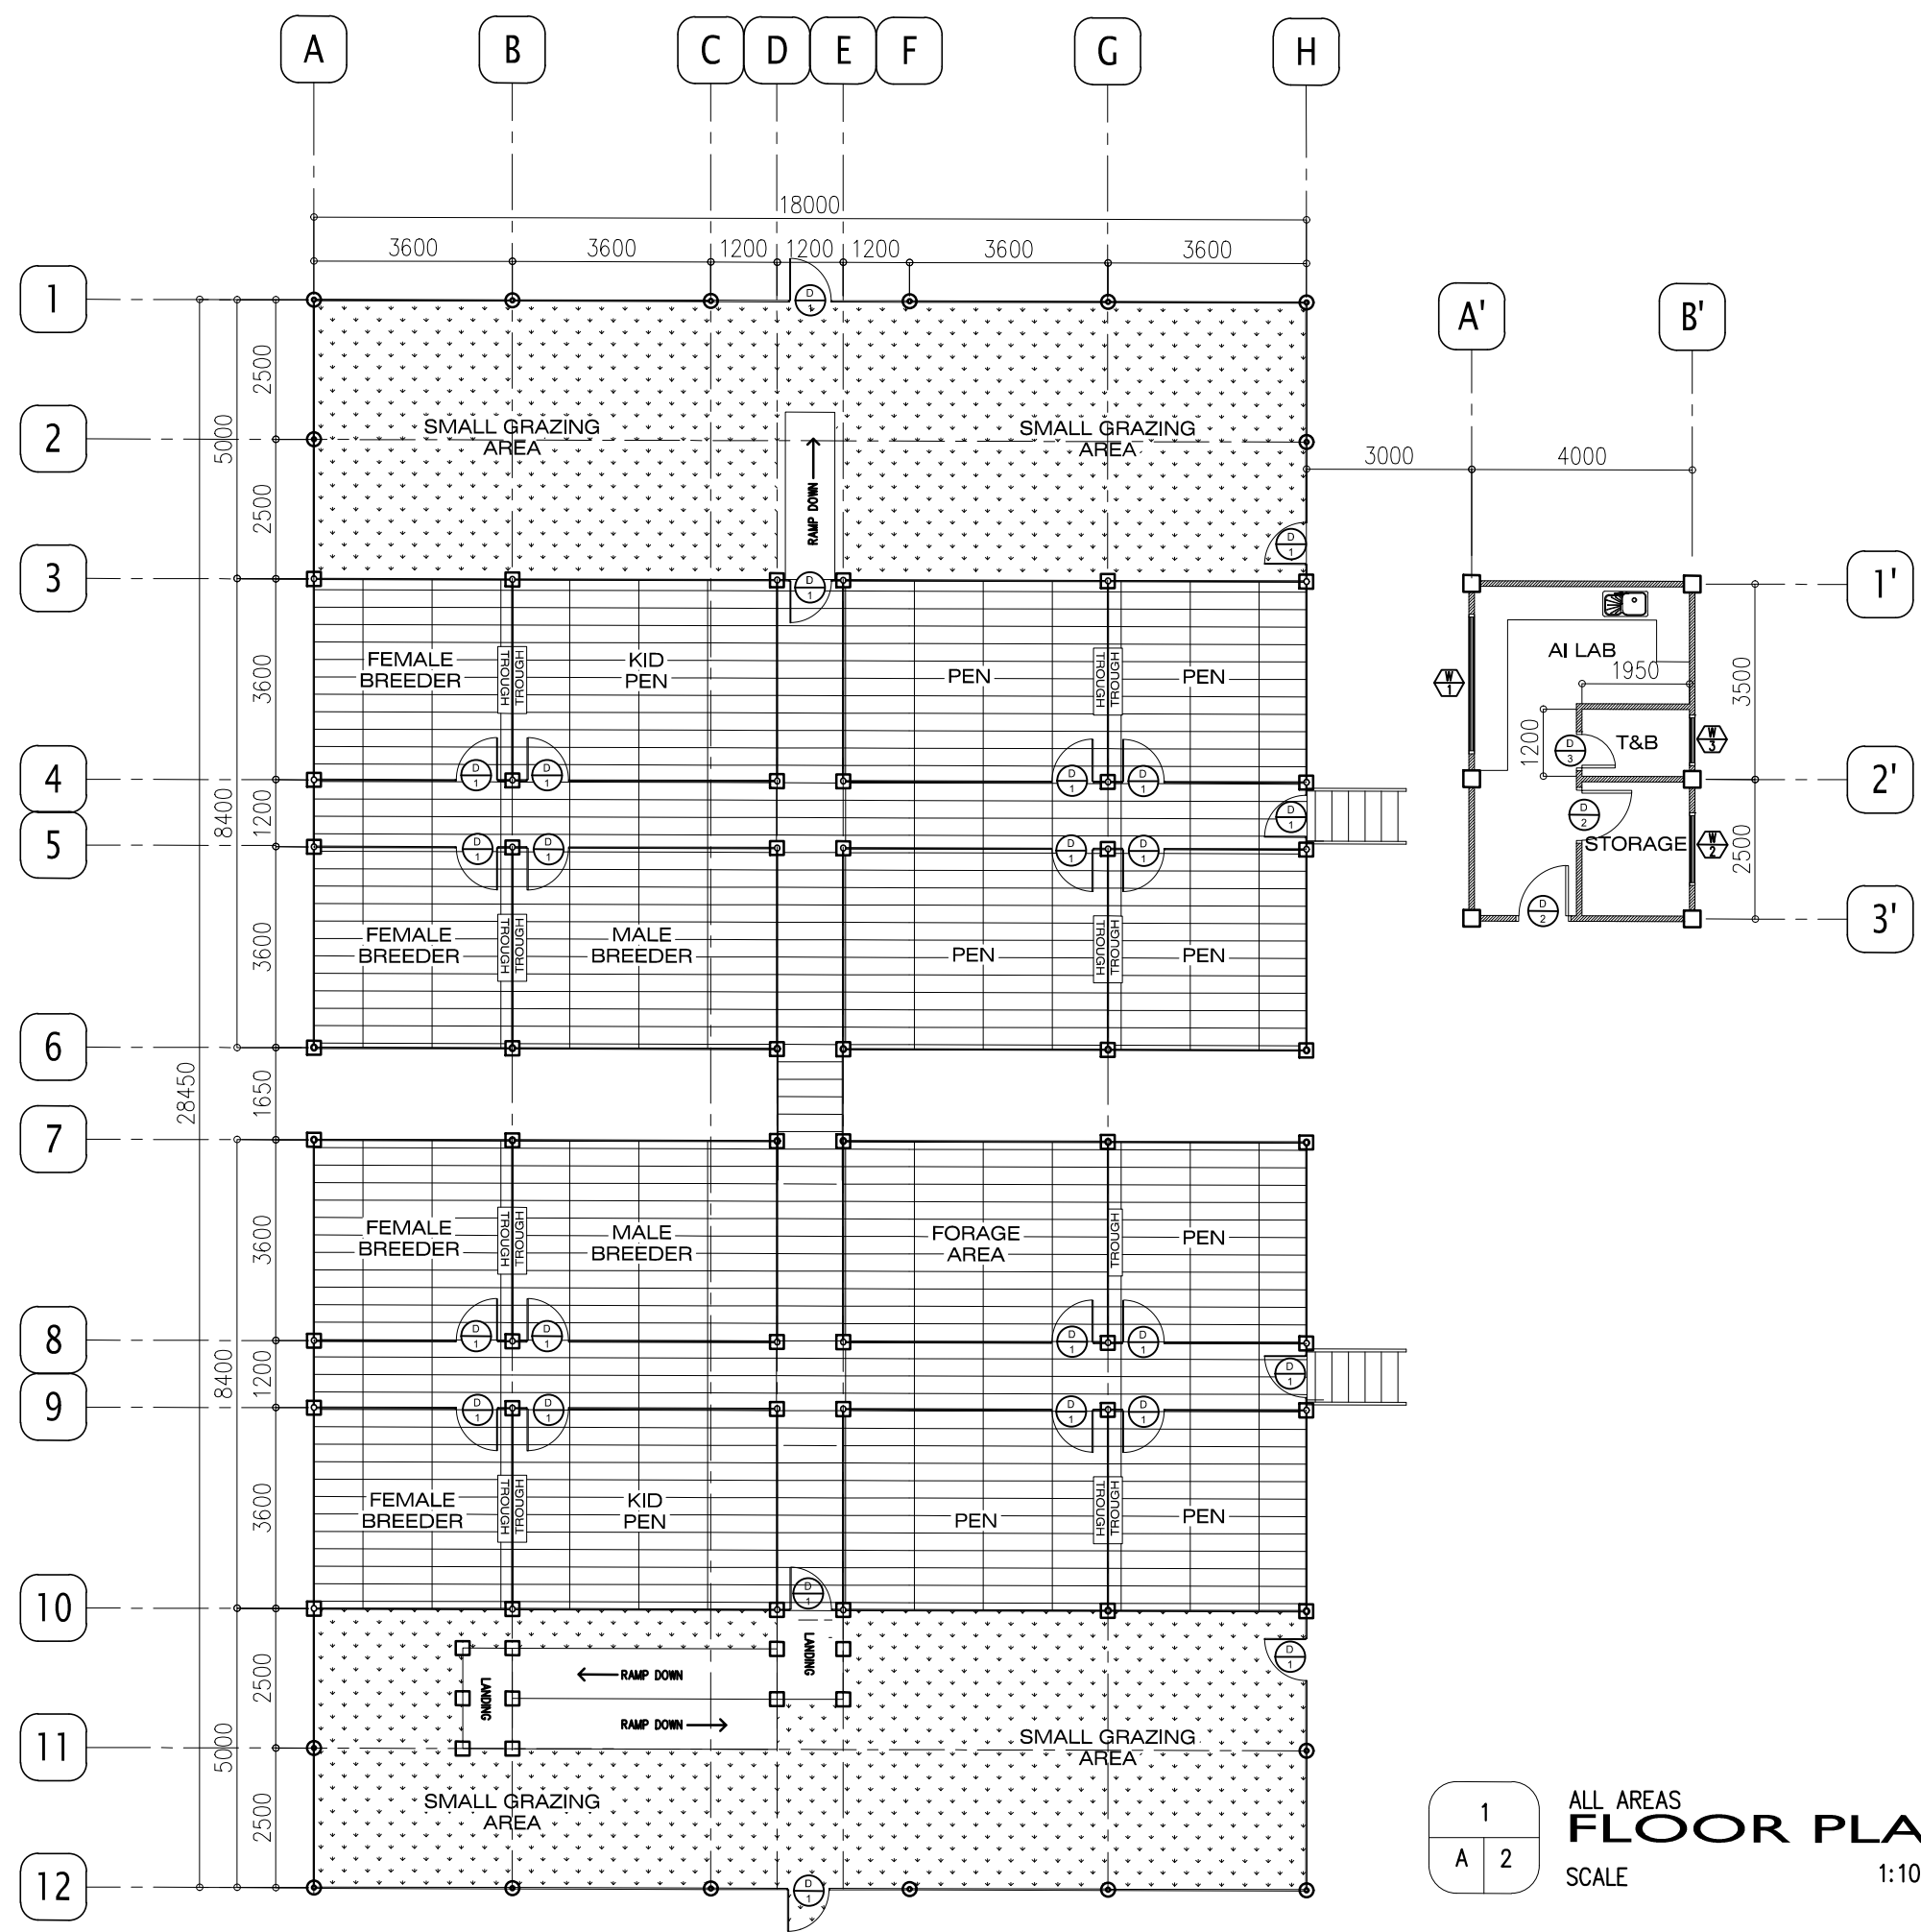

1 ALL AREAS  
A 2 FLOOR PLAN  
SCALE 1:100 m.