



**KALINGA STATE UNIVERSITY**  
**INFRASTRUCTURE DEPARTMENT**  
 BULANAO, TABUK CITY, KALINGA

PREPARED BY:

REG. NO.

PTR. NO.

DATE

PLACE

CADD BY:

**SMMB**

CHECKED BY:

**Arch. JENIE L. ABAD**  
 CHAIRMAN FOR PLANNING

REG. NO.

PTR. NO.

DATE

PLACE

CONCURRED BY:

**Engr. RHONJHON R. GARMING**  
 Dean, CEIT - END USER

PROJECT TITLE:

**CONSTRUCTION OF TECHNOLOGY AND  
 INNOVATION PARK - BULANAO CAMPUS**

Project Location: Bulanao, Tabuk City, Kalinga

RECOMMENDING APPROVAL:

**Engr. LOPE T. BUEN, Ph.D**  
 DIRECTOR FOR PLANNING AND STRATEGY

Address: Bulanao, Tabuk City, Kalinga

APPROVED BY:

**EDUARDO T. BAGTANG, CPA, DBM**  
 KSU PRESIDENT

Address: Bulanao, Tabuk City, Kalinga

SHEET CONTENTS:

**AS SHOWN**

SHEET NUMBER:


**A-2**

PAGE NUMBER:

**2**

OWNERSHIP OF DOCUMENTS

**RA 9266- SECTION 33**  
 THESE DRAWINGS, AS INSTRUMENT  
 OF PROFESSIONAL  
 SERVICE IS A PROPERTY OF THE  
 ARCHITECT AND AS SUCH CANNOT  
 BE REPRODUCED, COPIED IN PART  
 OR IN WHOLE  
 WITHOUT PROPER AUTHORIZATION.

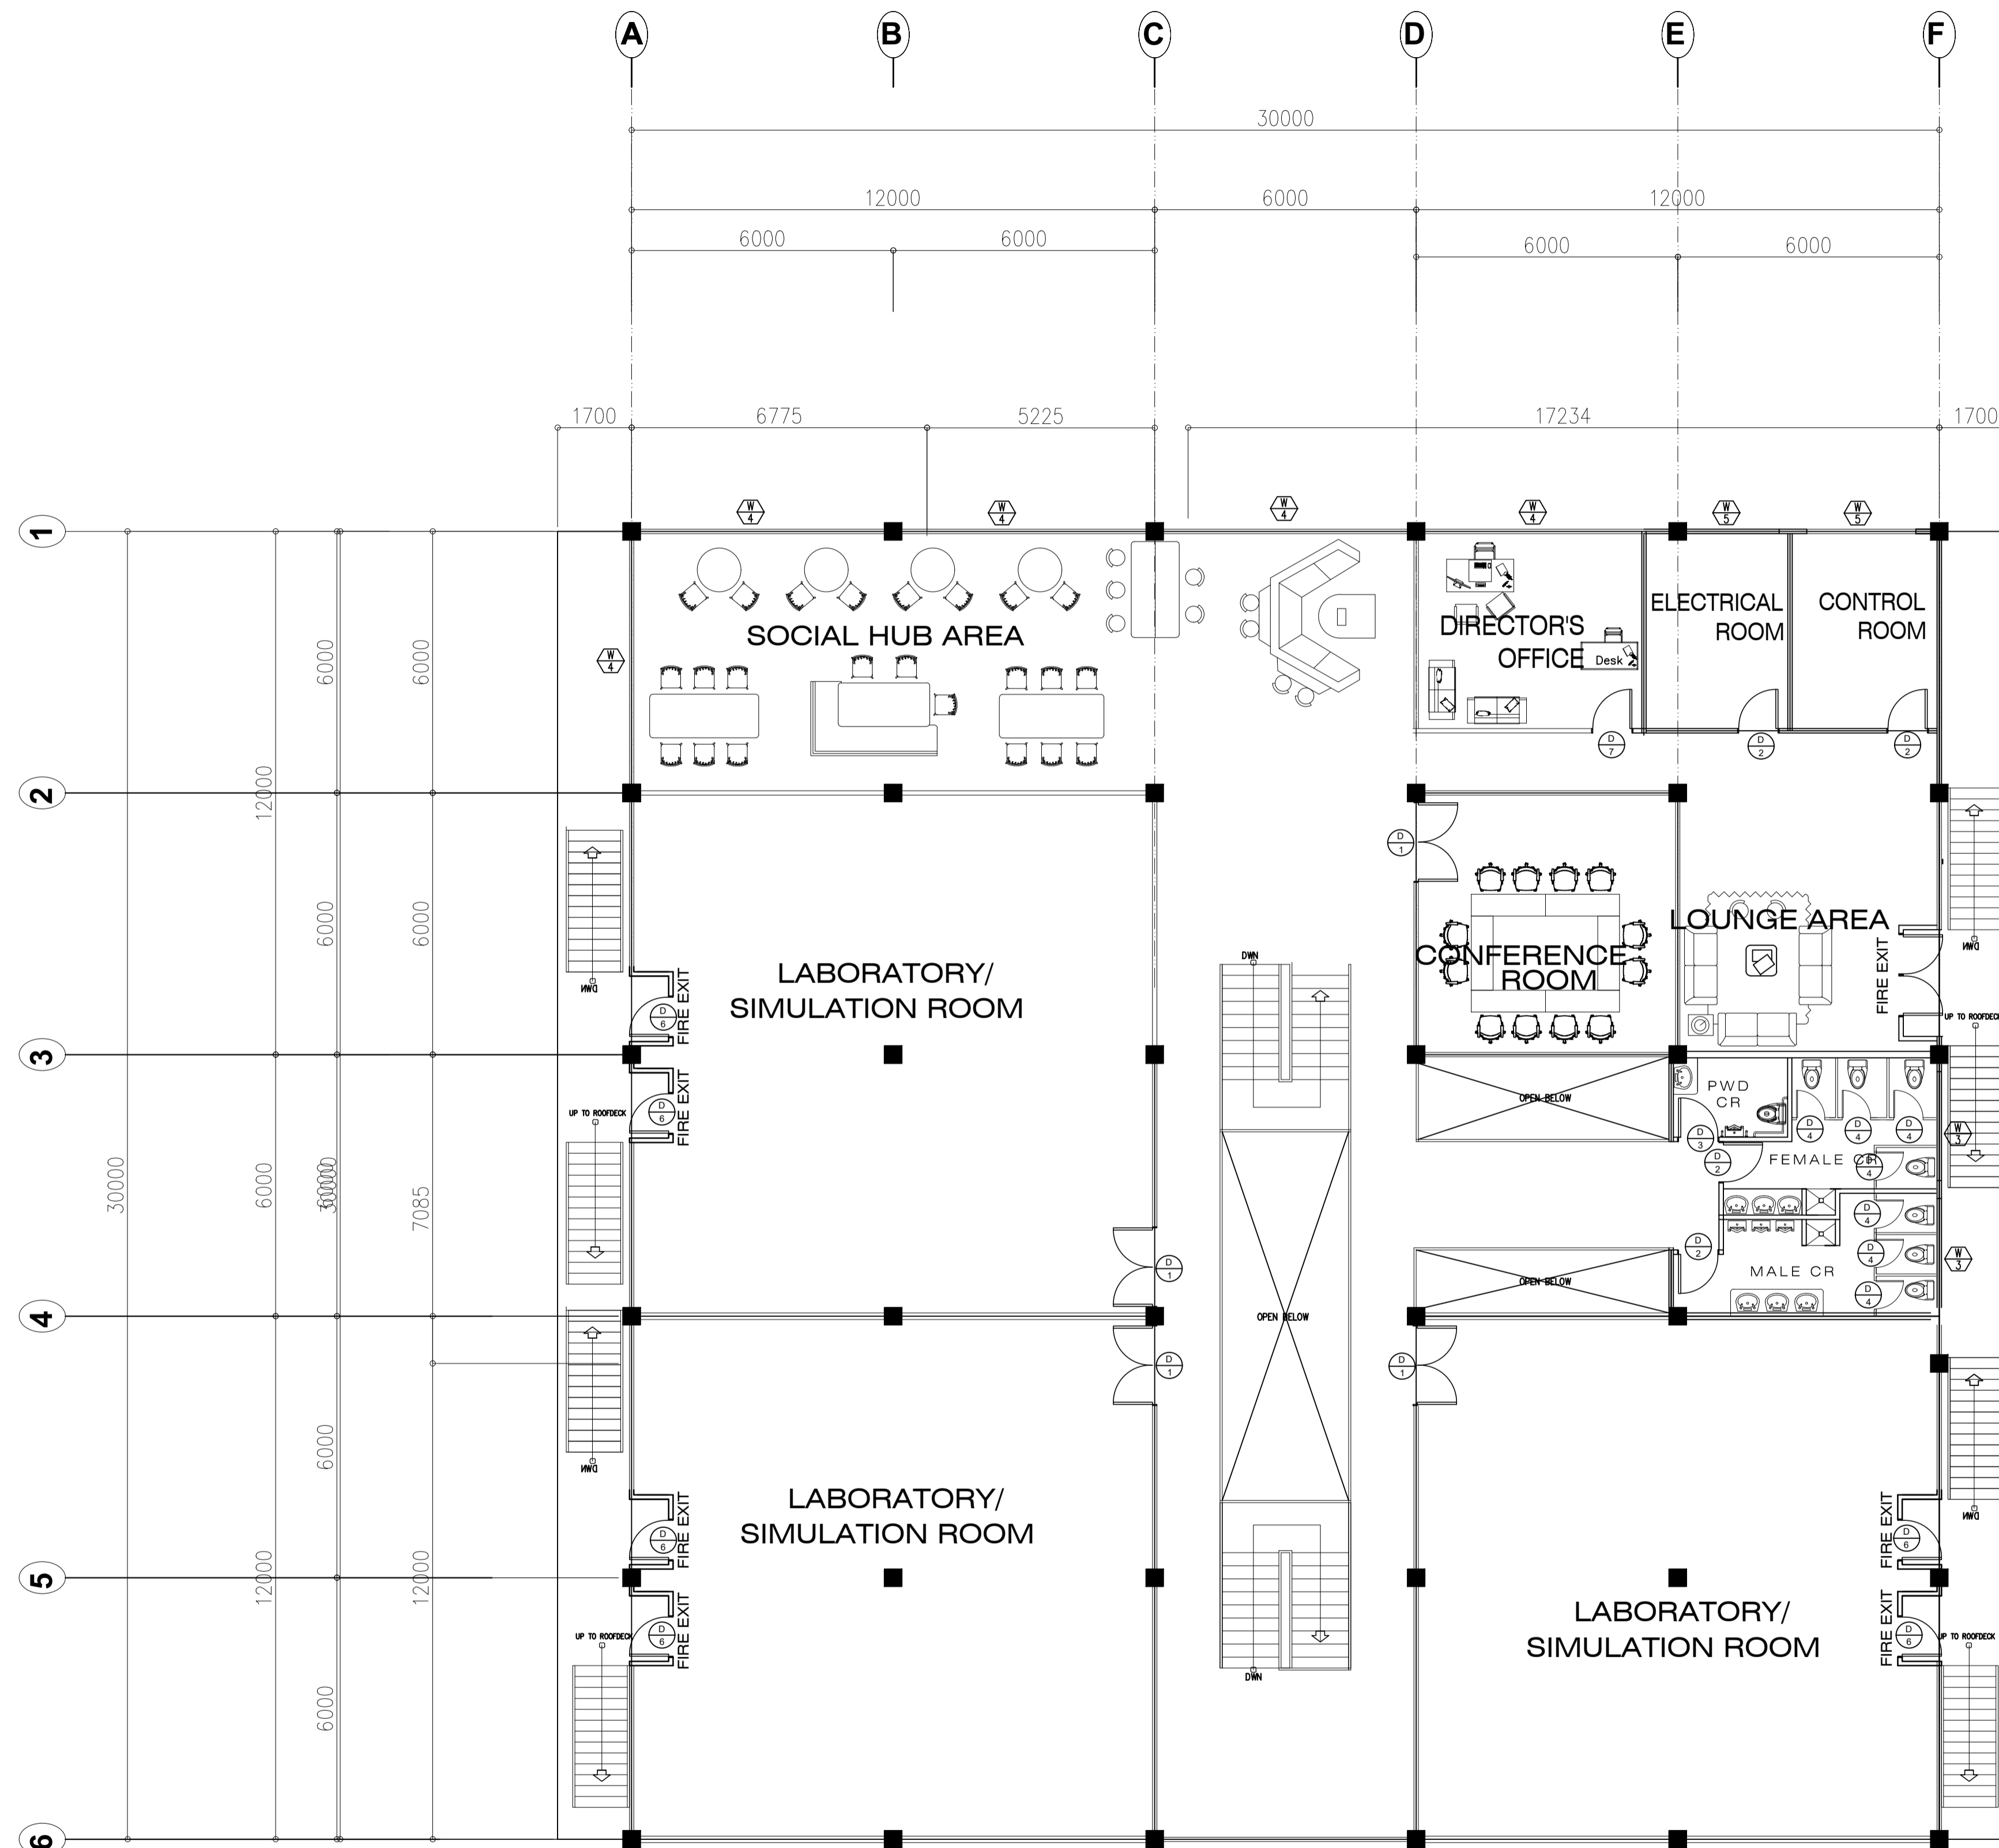

**1 SECOND FLOOR PLAN**  
 A 2 SCALE 1:100 m