



PREPARED BY:

KSU INFRASTRUCTURE UNIT

CADD BY:

KGB

REG. NO.

PTR. NO.

DATE

PLACE

CHECKED & REVIEWED BY:

Arch. JENIE L. ABAD  
 CHAIRMAN FOR PLANNING

REG. NO.

PTR. NO.

DATE

PLACE

CONCURRED BY:

PROJECT TITLE:

**CONSTRUCTION OF KSU  
 BULANAO GATE 2**

Project Location: Bulanao, Tabuk City, Kalinga

RECOMMENDING APPROVAL:

Engr. LOPE T. BUEN, Ph.D

DIRECTOR FOR PLANNING AND STRATEGY

Address: Bulanao, Tabuk City, Kalinga

APPROVED BY:

EDUARDO T. BAGTANG, CPA, DBM

SUC PRESIDENT III

Address: Bulanao, Tabuk City, Kalinga

SHEET CONTENTS:

AS SHOWN

SHEET NUMBER:


**A-3**

PAGE NUMBER:


**03**

OWNERSHIP OF DOCUMENTS


**RA 9266- SECTION 33**  
 THESE DRAWINGS, AS INSTRUMENT  
 OF PROFESSIONAL  
 SERVICE IS A PROPERTY OF THE  
 ARCHITECT AND AS SUCH CANNOT  
 BE REPRODUCED, COPIED IN PART  
 OR IN WHOLE  
 WITHOUT PROPER AUTHORIZATION.

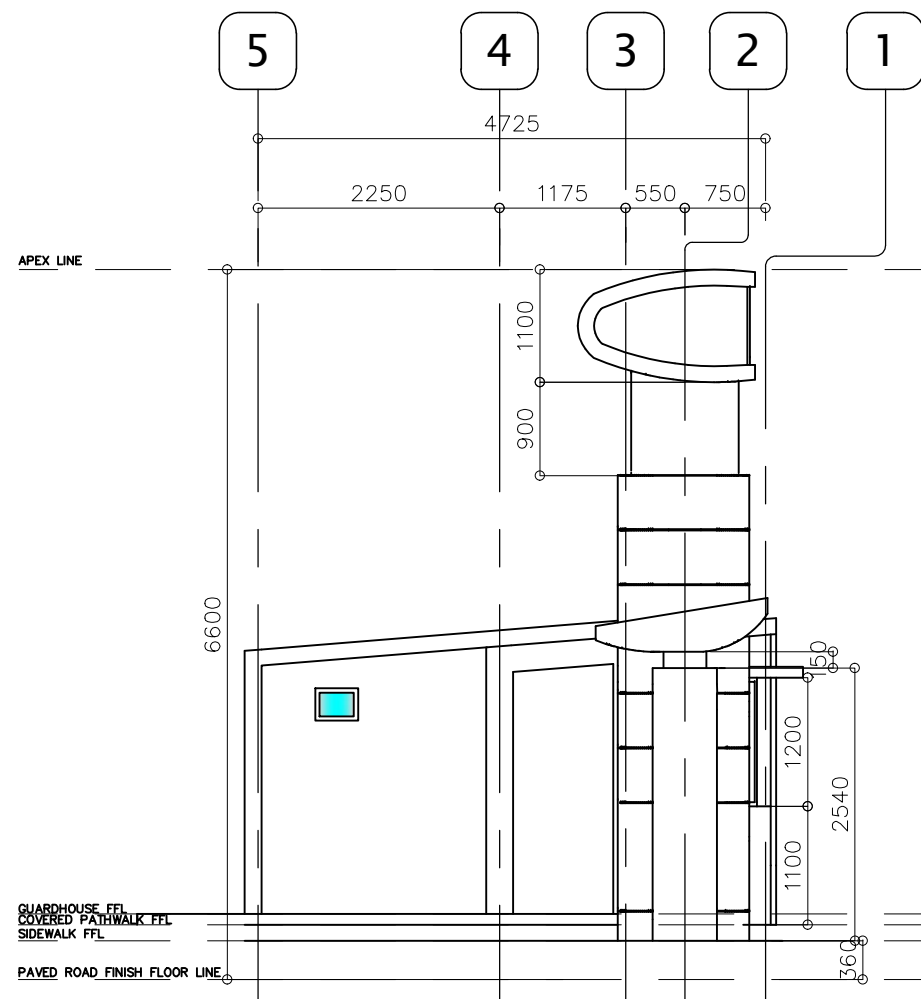

**3** LEFT ELEVATION  
 SCALE 1:70 m.

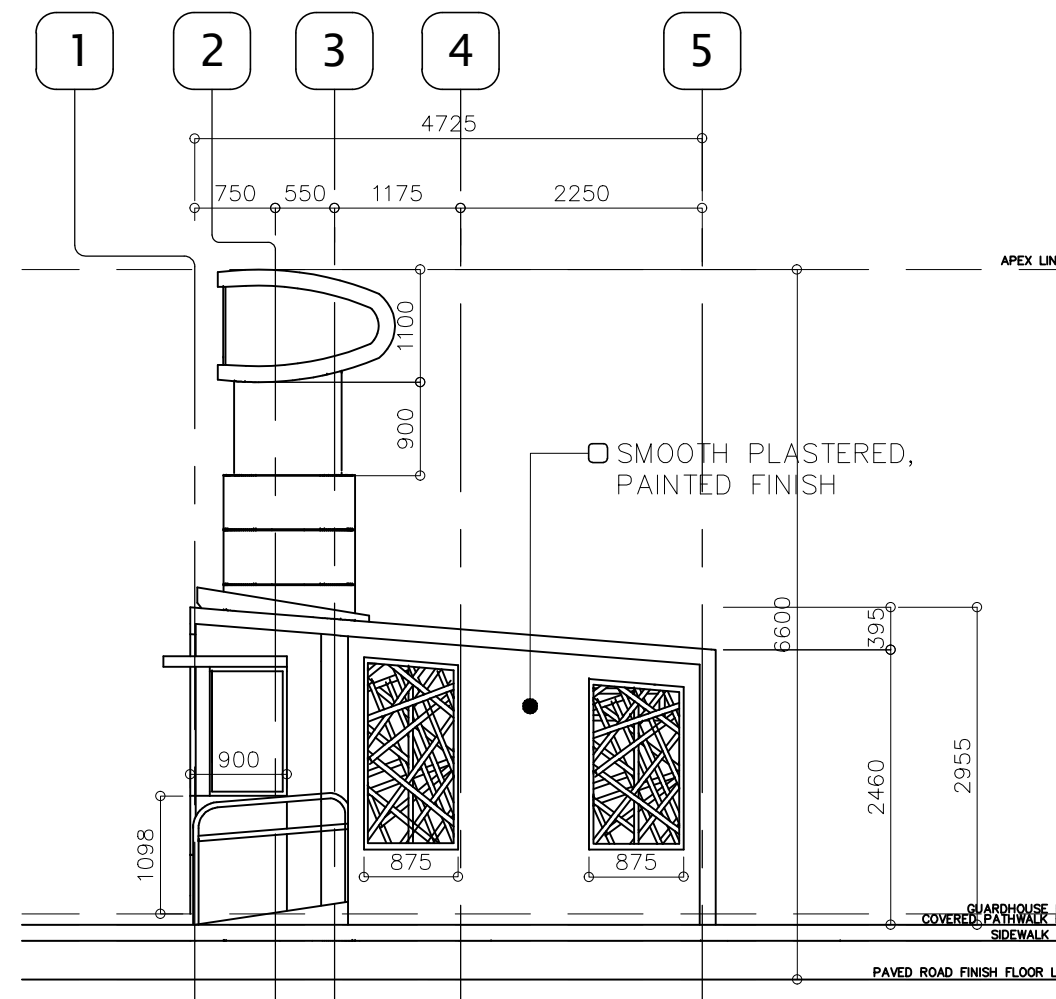

**4** RIGHT ELEVATION  
 SCALE 1:70 m.

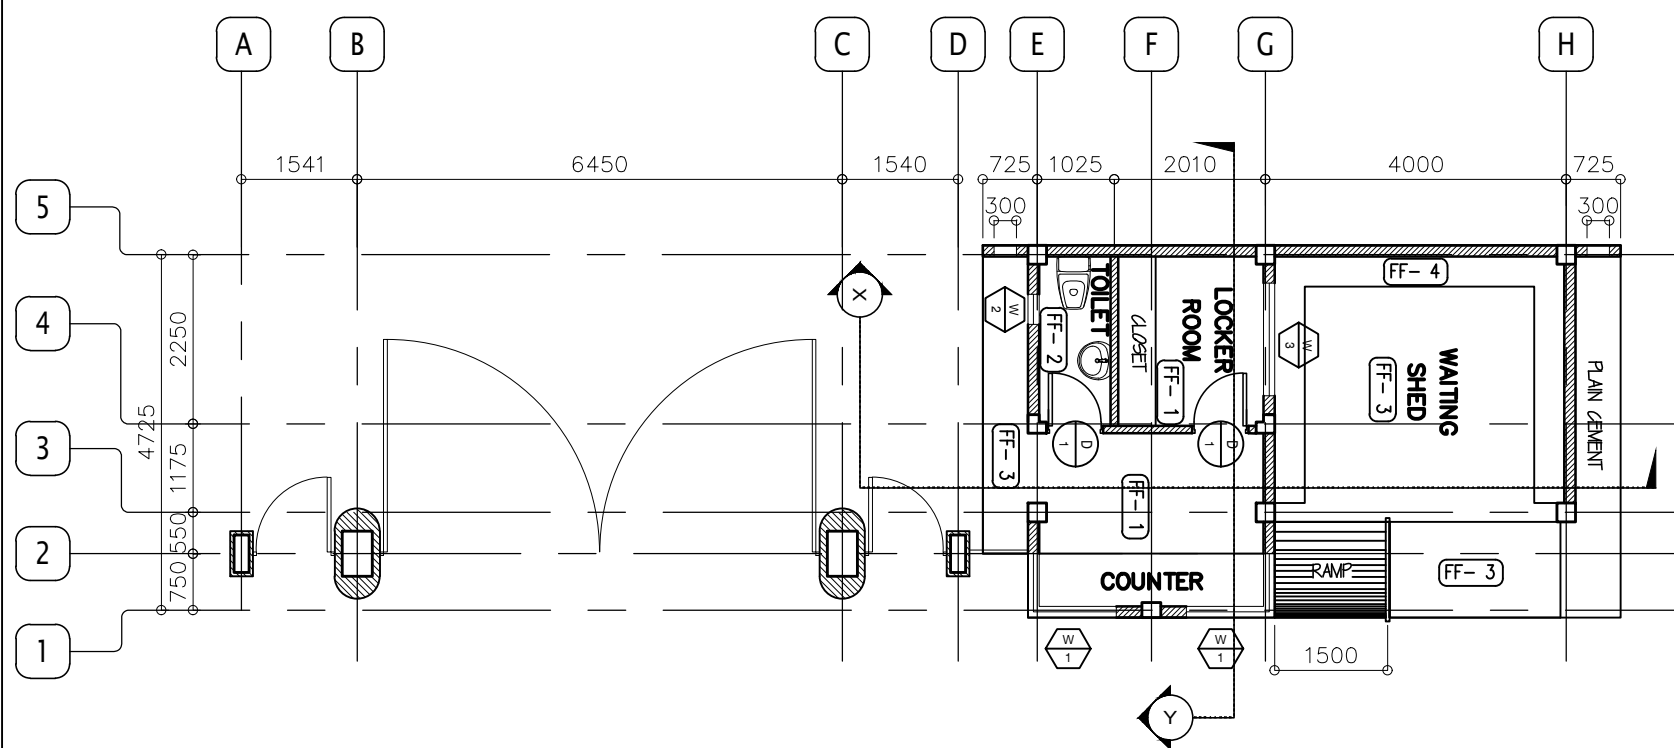

**1** GROUND FLOOR PLAN  
 SCALE 1:100 m.

FLOOR FINISHES		
MARK	DESCRIPTION	LOCATION
FF-1	0.60m. X 0.60m. FLOOR TILES, GLAZED (VERIFY FOR FINAL AND APPROVED COLOR)	GUARD HOUSE/LOCKER ROOM
FF-2	0.30m. X 0.30m. FLOOR TILES, NON-SKID, UNGLAZED (VERIFY FOR FINAL AND APPROVED COLOR)	TOILET
FF-3	0.60m. X 0.60m. FLOOR TILES, NON-SKID, UNGLAZED (VERIFY FOR FINAL AND APPROVED COLOR)	SHED/PERIMETER SLAB
FF-4	0.40m. X 0.40m. FLOOR TILES, GLAZED (VERIFY FOR FINAL AND APPROVED COLOR)	SHED BENCH

WALL FINISHES		
MARK	DESCRIPTION	LOCATION
WF-1	PLAIN CEMENT PLASTER IN PAINT COATED FINISH	CONCRETE WALL INTERIOR/EXTERIOR
WF-2	0.60 X 0.60m. GLAZED WALL TILES 3 LAYERS TILE (VERIFY FOR FINAL AND APPROVED COLOR)	TOILET

CEILING FINISHES		
MARK	DESCRIPTION	LOCATION
CF-1	PLAIN CEMENT PLASTER IN PAINT COATED FINISH	ROOF SLAB

**2** SCHEDULE OF FINISHES  
 SCALE 1:100 m.