


Name of the Procuring Entity : KALINGA STATE UNIVERSITY
 Project Reference Number : RFQ_CIVILWORKS_2018-11-61
 Name of the Project : RENOVATION OF ALUMNI BUILDING
 Location of the Project : KSU MAIN CAMPUS, PUROK 6, BULANAO, TABUK CITY, KALINGA
 End-User Unit : ALUMNI AFFAIRS OFFICE
 Implementing Unit : INFRASTRUCTURE OFFICE
 Date Published : NOVEMBER 27, 2018 TO DECEMBER 3, 2018 @ 10AM



Annex "B" - DRAWING/ PLAN

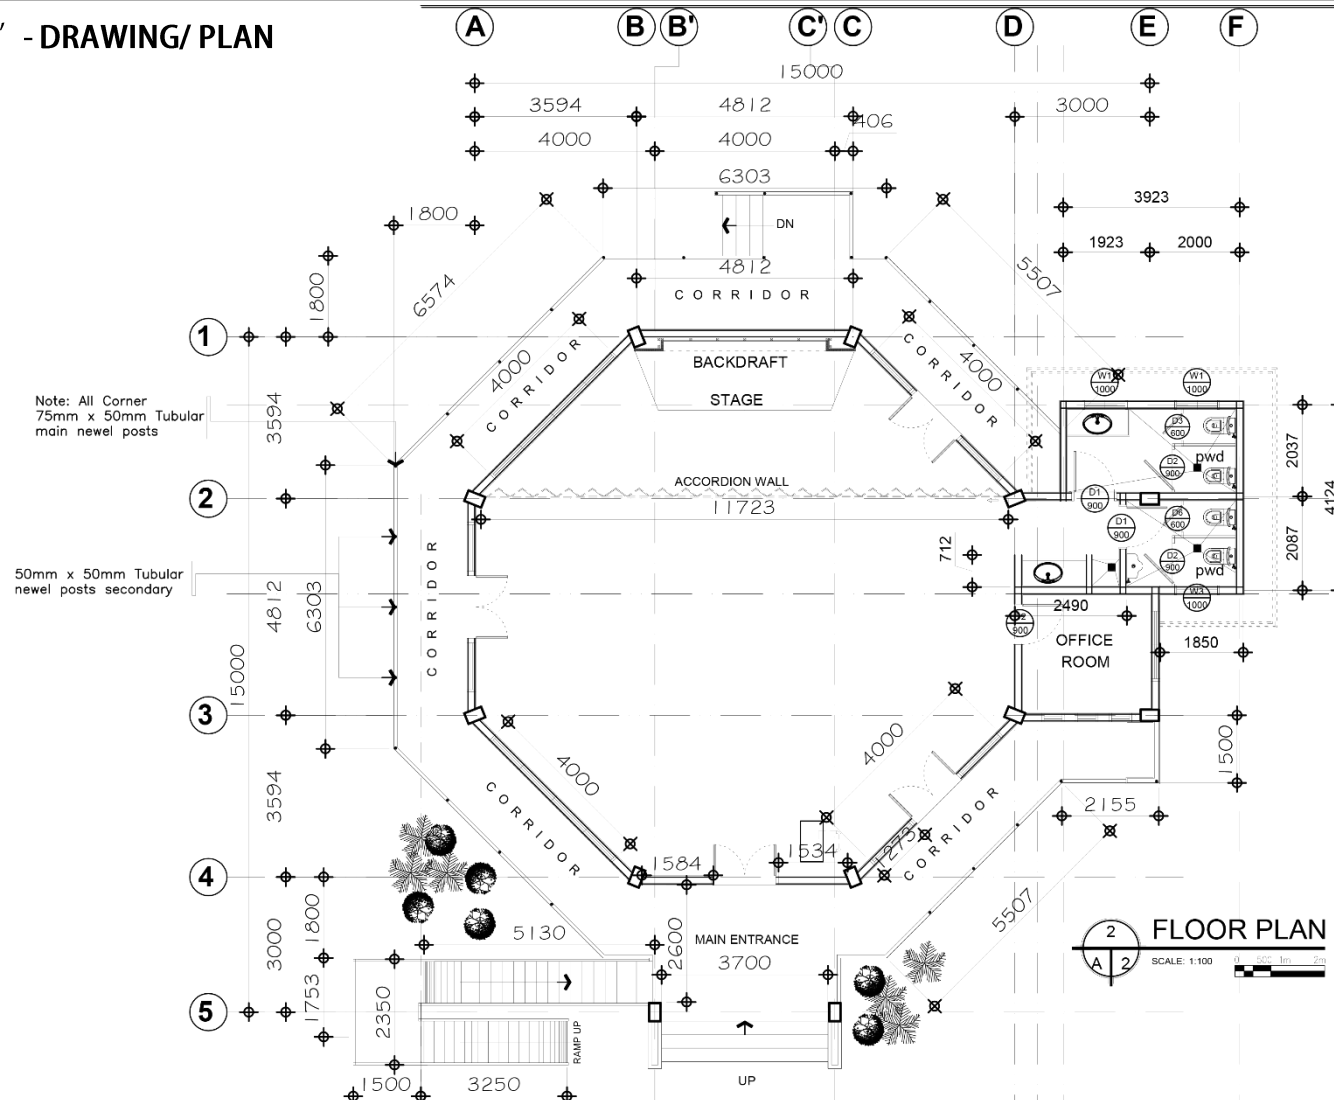


KALINGA STATE UNIVERSITY INFRASTRUCTURE DEPARTMENT BULANAO, TABUK CITY, KALINGA	ARCHITECT	CADD BY:	CHECKED BY: Arch. DAVE D. OCNAT CHAIRMAN FOR INFRASTRUCTURE	REVIEWED BY: Engr. CHRISTIAN LOUIE B. ADORA CHAIRMAN FOR PLANNING	REVISIONS	PROJECT TITLE ALUMNI CENTER CR EXPANSION	RECOMMENDING APPROVAL: Engr. RHONJHON R. GARMING DIRECTOR FOR PLANNING AND STRATEGY	APPROVED BY: EDUARDO T. BAGTANG, CPA,DBM KSU PRESIDENT	SHEET CONTENTS	SHEET NO.
	REG. NO.	PTR. NO.	DATE	PLACE	RA 9296- SECTION 33 I HEREBY OWNERS AS INSTRUMENT OF PROFESSIONAL SERVICE IN PROOF OF THE QUALITY AND SUFFICIENCY OF THE DESIGN AND DRAWINGS DATE: _____ PLACE: _____	Project Location: Kalinga State University-Bulanao Campus	Address: Bulanao, Tabuk City, Kalinga	Address: Bulanao, Tabuk City, Kalinga		PAGE NO.

Name of the Procuring Entity : **KALINGA STATE UNIVERSITY**
 Project Reference Number : **RFQ_CIVILWORKS_2018-11-61**
 Name of the Project : **RENOVATION OF ALUMNI BUILDING**
 Location of the Project : **KSU MAIN CAMPUS, PUROK 6, BULANAO, TABUK CITY, KALINGA**
 End-User Unit : **ALUMNI AFFAIRS OFFICE**
 Implementing Unit : **INFRASTRUCTURE OFFICE**
 Date Published : **NOVEMBER 27, 2018 TO DECEMBER 3, 2018 @ 10AM**



36
37
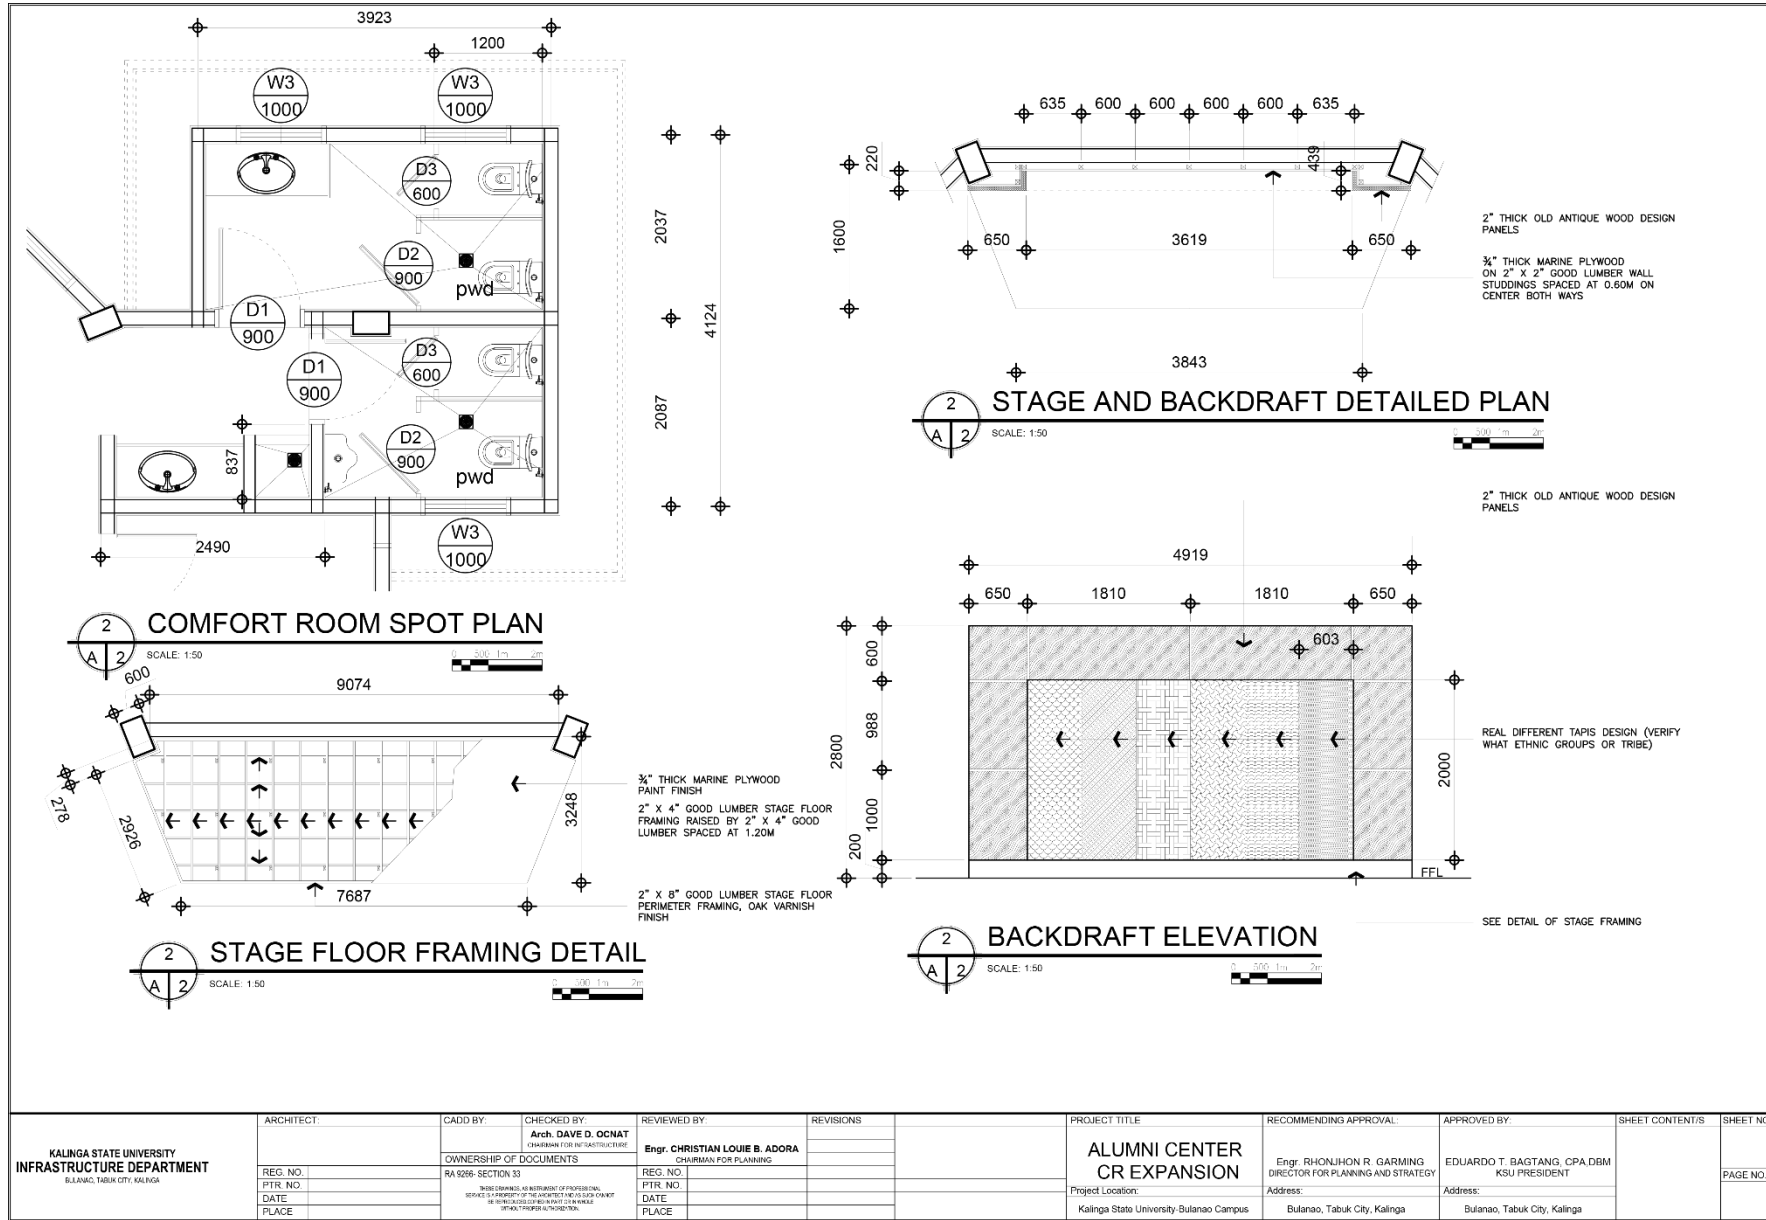


KALINGA STATE UNIVERSITY INFRASTRUCTURE DEPARTMENT BULANAO, TABUK CITY, KALINGA	ARCHITECT:	CADD BY:	CHECKED BY: Arch. DAVE O. OCNAT CHAIRMAN FOR INFRASTRUCTURE	REVIEWED BY: Engr. CHRISTIAN LOUIE B. ADORA CHAIRMAN FOR PLANNING	REVISIONS:	PROJECT TITLE: ALUMNI CENTER CR EXPANSION	RECOMMENDING APPROVAL: Engr. RHONLIHON R. GARMING DIRECTOR FOR PLANNING AND STRATEGY	APPROVED BY: EDUARDO T. BAGTANG, CPA,DBM KSU PRESIDENT	SHEET CONTENTS:	SHEET NO.
	REG. NO.	RA 9296- SECTION 33	OWNERSHIP OF DOCUMENTS			Project Location: Kalinga State University-Bulanao Campus	Address: Bulanao, Tabuk City, Kalinga	Address: Bulanao, Tabuk City, Kalinga		PAGE NO.
	PTFR NO.	BASED ON DRAWING AND INSTRUMENTS OF PROFESSIONAL SERVICES AS A MEMBERSHIP OF THE LANDSCAPE ARCHITECTS BOARD OF PHILIPPINES (LAP) REGISTERED UNDER ARTIST CONTRACTING DIVISION (LAP-ACD) REGISTERED UNDER ARTIST CONTRACTING DIVISION (LAP-ACD)								

Name of the Procuring Entity : KALINGA STATE UNIVERSITY
 Project Reference Number : RFQ_CIVILWORKS_2018-11-61
 Name of the Project : RENOVATION OF ALUMNI BUILDING
 Location of the Project : KSU MAIN CAMPUS, PUROK 6, BULANAO, TABUK CITY, KALINGA
 End-User Unit : ALUMNI AFFAIRS OFFICE
 Implementing Unit : INFRASTRUCTURE OFFICE
 Date Published : NOVEMBER 27, 2018 TO DECEMBER 3, 2018 @ 10AM



72
73
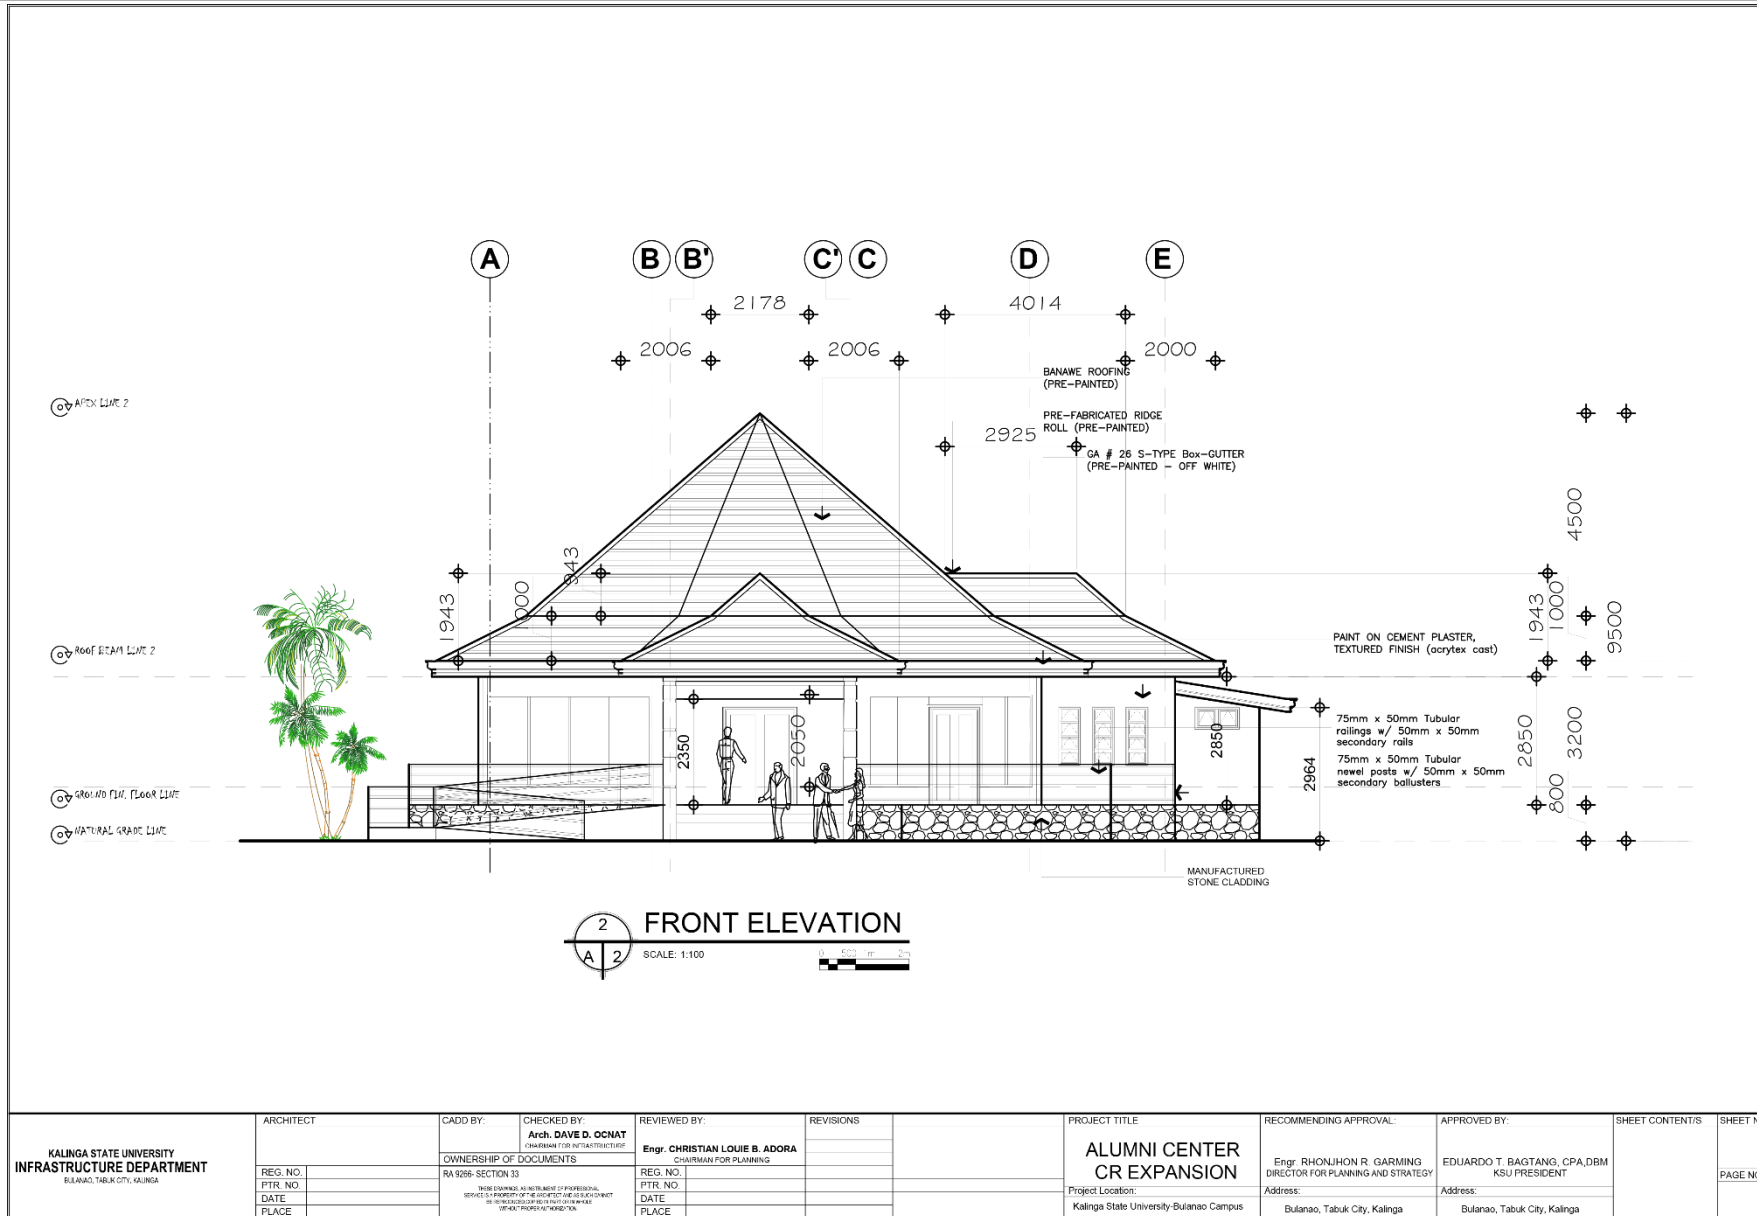


KALINGA STATE UNIVERSITY INFRASTRUCTURE DEPARTMENT BULANAO, TABUK CITY, KALINGA	ARCHITECT	CADD BY:	CHECKED BY: Arch. DAVE D. OCNAT <small>CHAIRMAN FOR INFRASTRUCTURE</small>	REVIEWED BY: Engr. CHRISTIAN LOUIE B. ADORA <small>CHAIRMAN FOR PLANNING</small>	REVISIONS	PROJECT TITLE ALUMNI CENTER CR EXPANSION	RECOMMENDING APPROVAL: Engr. RHONJHON R. GARMING DIRECTOR FOR PLANNING AND STRATEGY	APPROVED BY: EDUARDO T. BAGTANG, CPA, DBM KSU PRESIDENT	SHEET CONTENTS	SHEET NO.
	REG. NO.	RA 9286-SECTION 33	OWNERSHIP OF DOCUMENTS	REG. NO.		Project Location: Kalinga State University-Bulanao Campus	Address: Bulanao, Tabuk City, Kalinga	Address: Bulanao, Tabuk City, Kalinga		PAGE NO.
	PTR. NO.		NOTE: I HEREBY CERTIFY THAT I AM A REGISTERED ARCHITECT UNDER RA 9286-SECTION 33 AND I AM THE OWNER OF THE ORIGINAL DRAWING.	PTR. NO.						
DATE			DATE							
PLACE			PLACE							

Name of the Procuring Entity : KALINGA STATE UNIVERSITY
 Project Reference Number : RFQ_CIVILWORKS_2018-11-61
 Name of the Project : RENOVATION OF ALUMNI BUILDING
 Location of the Project : KSU MAIN CAMPUS, PUOK 6, BULANAO, TABUK CITY, KALINGA
 End-User Unit : ALUMNI AFFAIRS OFFICE
 Implementing Unit : INFRASTRUCTURE OFFICE
 Date Published : NOVEMBER 27, 2018 TO DECEMBER 3, 2018 @ 10AM



108
109
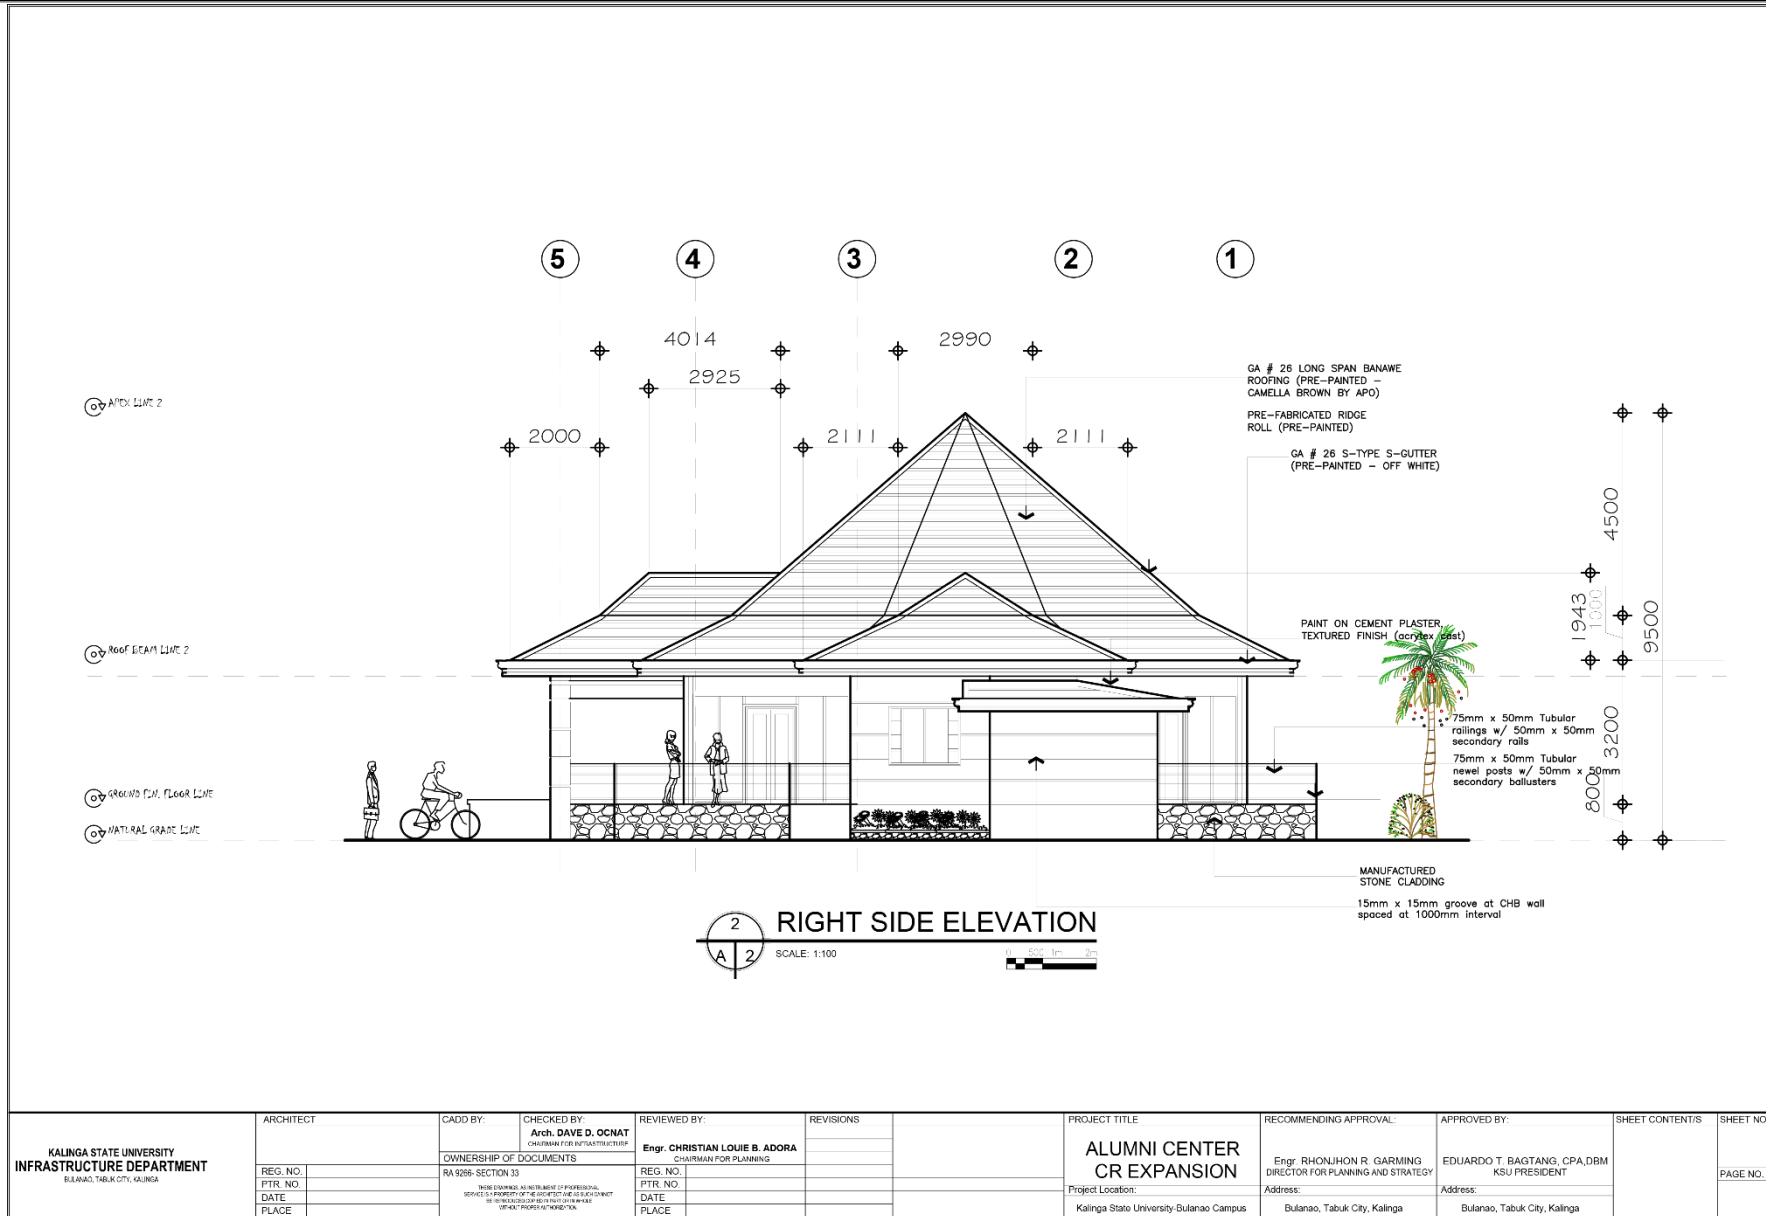


KALINGA STATE UNIVERSITY INFRASTRUCTURE DEPARTMENT BULANAO, TABUK CITY, KALINGA	ARCHITECT	CADD BY:	CHECKED BY: Arch. DAVE D. OCNAT CHAIRMAN FOR INFRASTRUCTURE	REVIEWED BY: Engr. CHRISTIAN LOUIE B. ADORA CHAIRMAN FOR PLANNING	REVISIONS	PROJECT TITLE	RECOMMENDING APPROVAL:	APPROVED BY:	SHEET CONTENTS/	SHEET NO.
	REG. NO. PTR. NO. DATE PLACE	OWNERSHIP OF DOCUMENTS RA 9256-SECTION 33 <small>IN THE EVENT OF A VIOLATION OF PROFESSIONAL SERVICES BY ANY PARTY OF REGISTERED PROFESSIONAL ENGINEER OR ARCHITECT, THE BOARD OF PROFESSIONAL ENGINEERS AND ARCHITECTS SHALL BE RESPONSIBLE FOR THE VIOLATION.</small>	REG. NO. PTR. NO. DATE PLACE	PROJECT LOCATION: Kalinga State University-Bulanao Campus	Engr. RHONJON R. GARMING DIRECTOR FOR PLANNING AND STRATEGY Address: Bulanao, Tabuk City, Kalinga	EDUARDO T. BAGTANG, CPA,DBM KSU PRESIDENT Address: Bulanao, Tabuk City, Kalinga	SHEET CONTENTS/	PAGE NO.		

Name of the Procuring Entity : **KALINGA STATE UNIVERSITY**
 Project Reference Number : **RFQ_CIVILWORKS_2018-11-61**
 Name of the Project : **RENOVATION OF ALUMNI BUILDING**
 Location of the Project : **KSU MAIN CAMPUS, PUROK 6, BULANAO, TABUK CITY, KALINGA**
 End-User Unit : **ALUMNI AFFAIRS OFFICE**
 Implementing Unit : **INFRASTRUCTURE OFFICE**
 Date Published : **NOVEMBER 27, 2018 TO DECEMBER 3, 2018 @ 10AM**




144
145
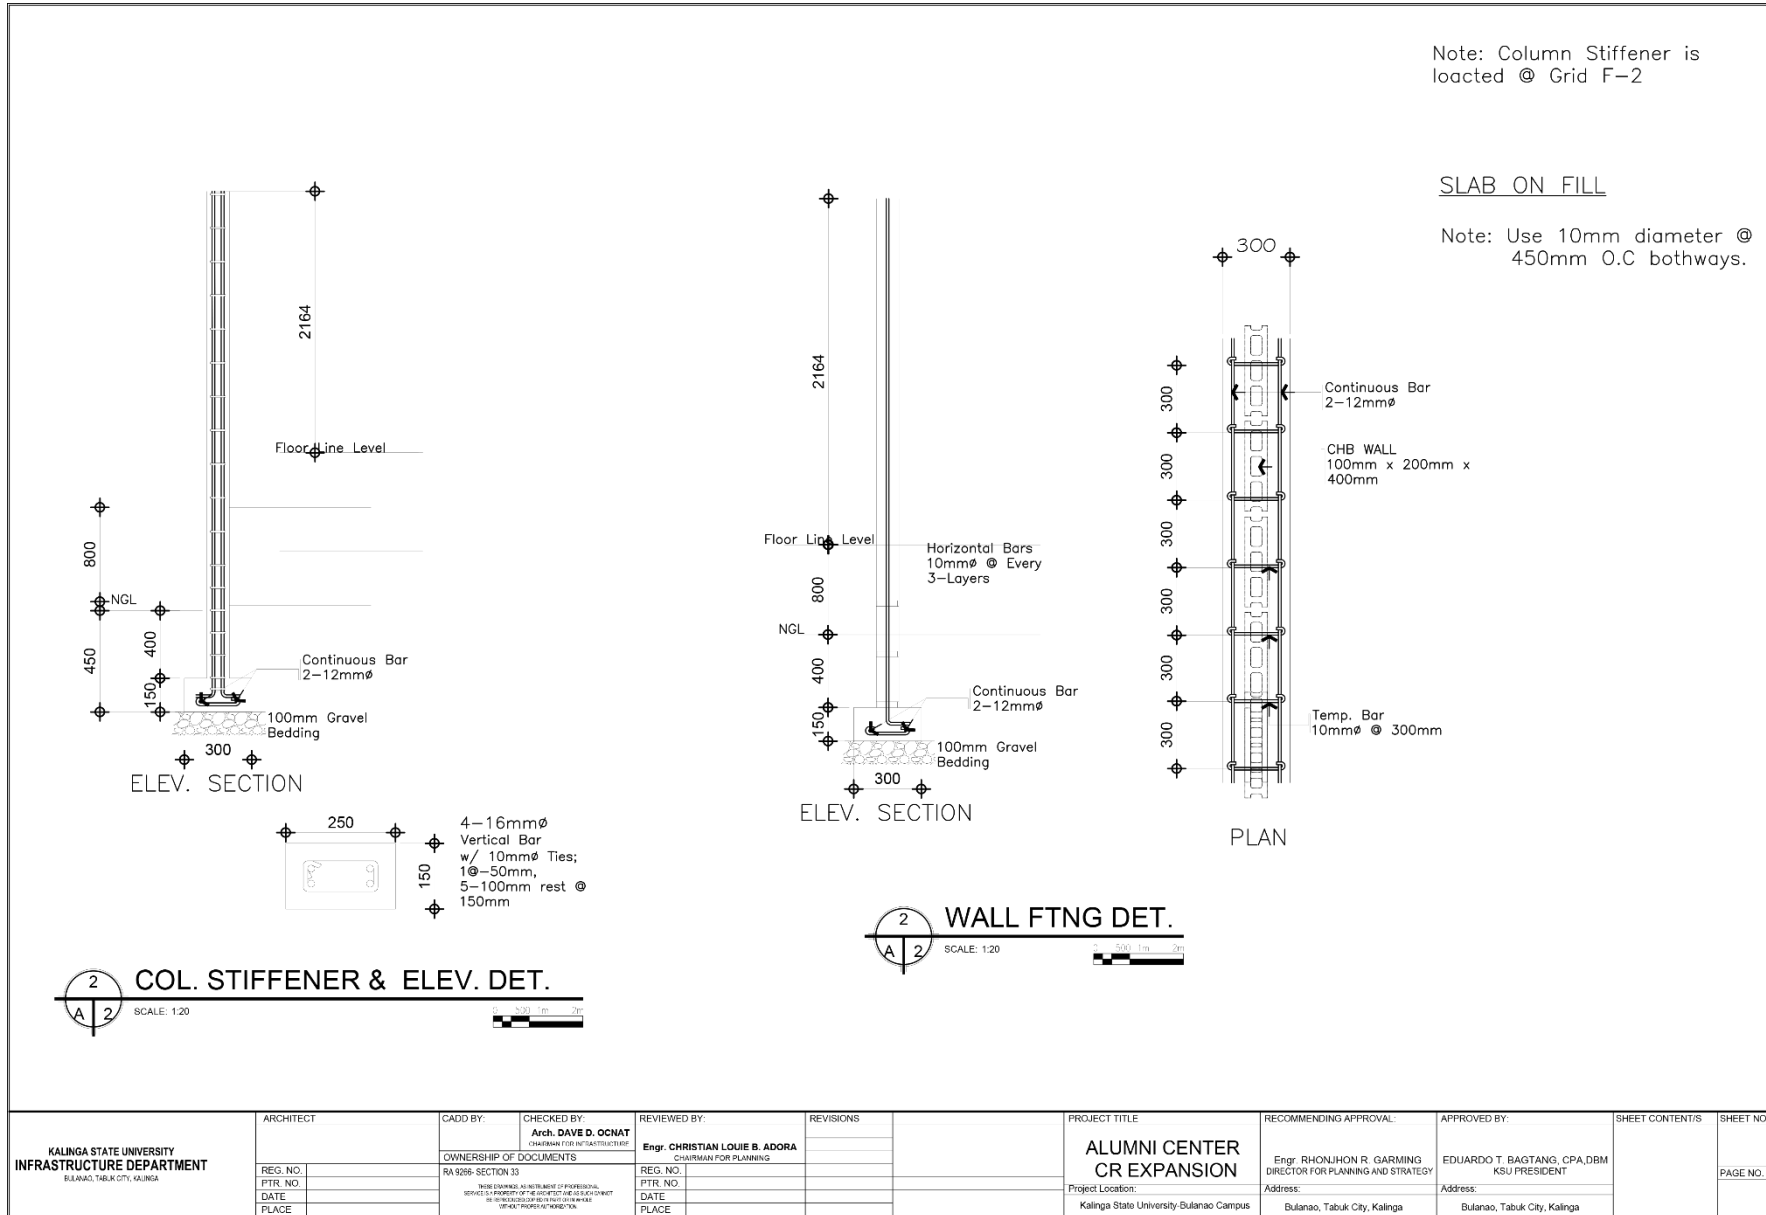

Name of the Procuring Entity : KALINGA STATE UNIVERSITY
 Project Reference Number : RFQ_CIVILWORKS_2018-11-61
 Name of the Project : RENOVATION OF ALUMNI BUILDING
 Location of the Project : KSU MAIN CAMPUS, PUOK 6, BULANAO, TABUK CITY, KALINGA
 End-User Unit : ALUMNI AFFAIRS OFFICE
 Implementing Unit : INFRASTRUCTURE OFFICE
 Date Published : NOVEMBER 27, 2018 TO DECEMBER 3, 2018 @ 10AM



180
181
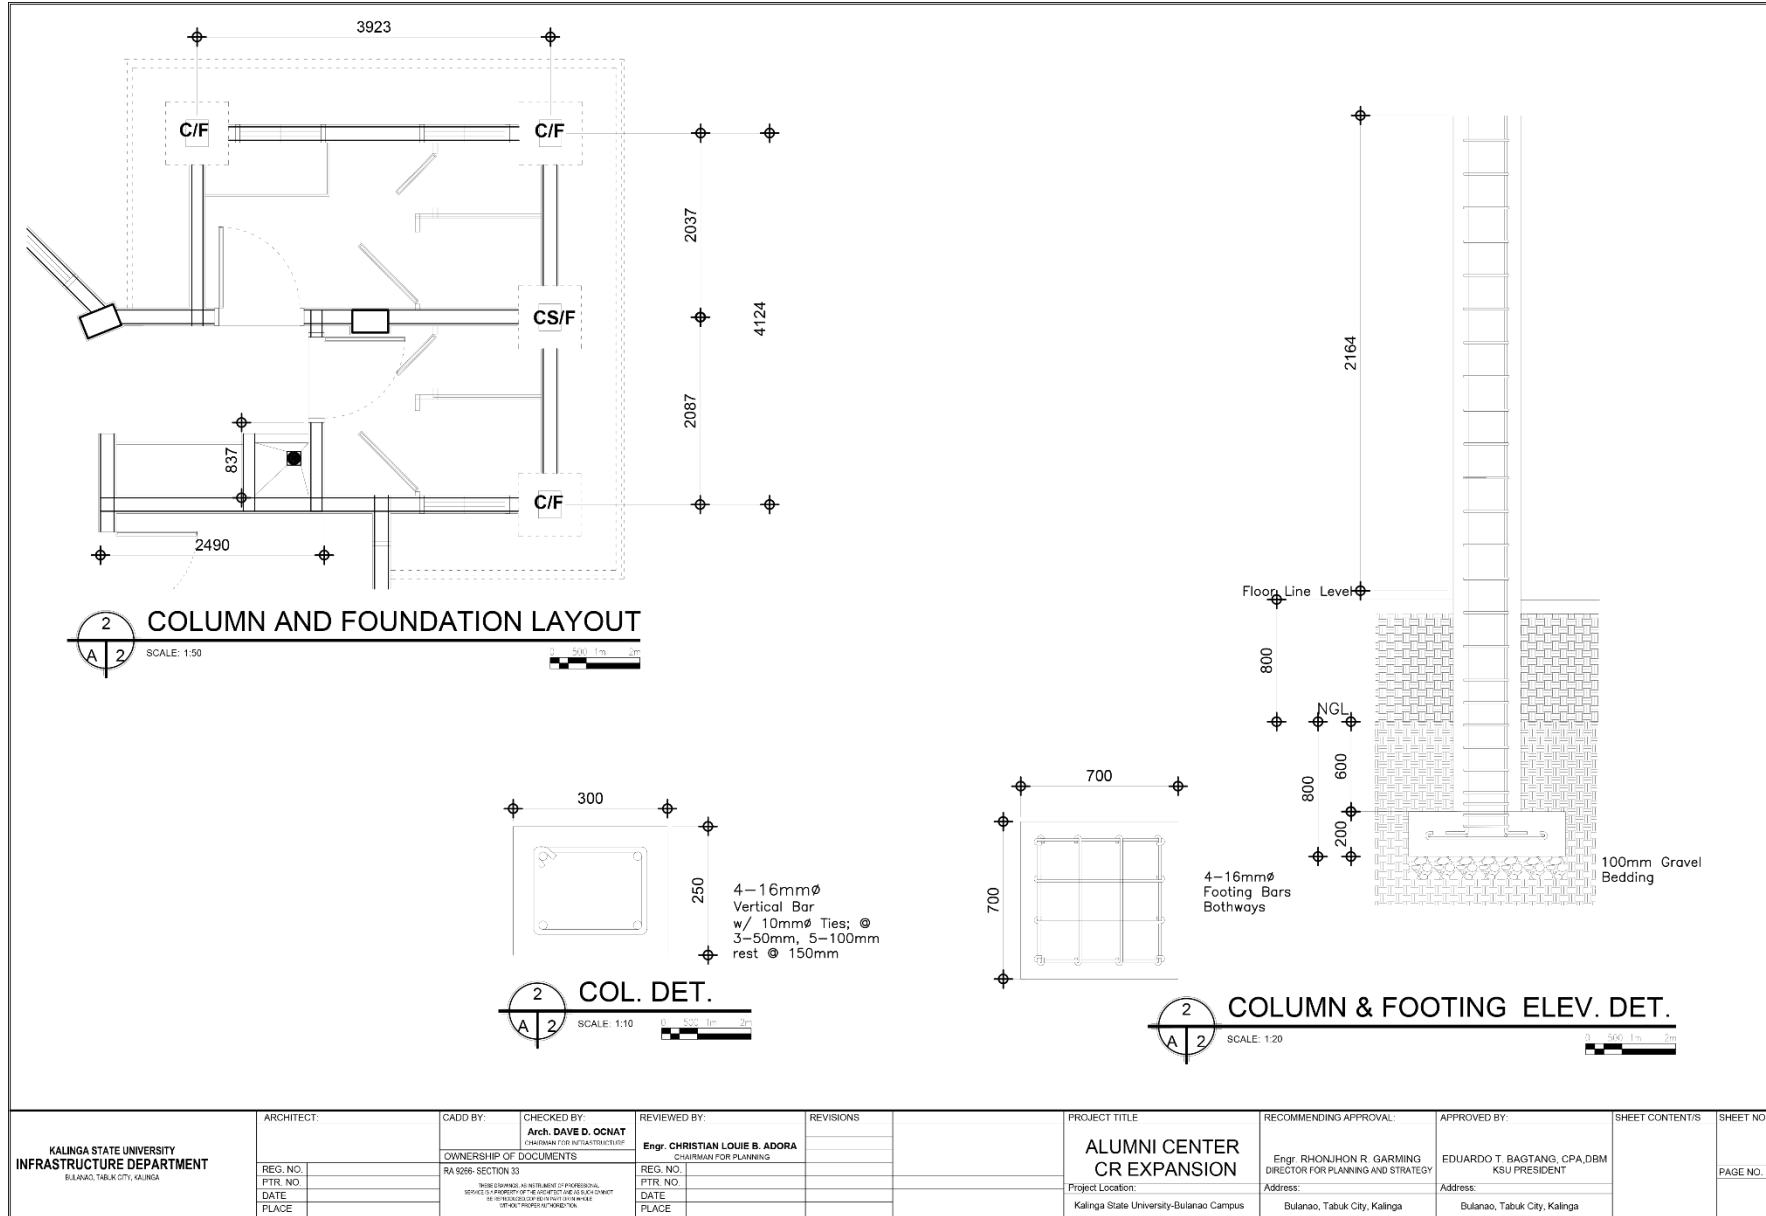


KALINGA STATE UNIVERSITY INFRASTRUCTURE DEPARTMENT BULANAO, TABUK CITY, KALINGA	ARCHITECT:	CADD BY:	CHECKED BY: Arch. DAVE D. OCNAT CHAIRMAN FOR INFRASTRUCTURE	REVIEWED BY: Engr. CHRISTIAN LOUIE B. ADORA CHAIRMAN FOR PLANNING	REVISIONS	PROJECT TITLE ALUMNI CENTER CR EXPANSION	RECOMMENDING APPROVAL: Engr. RHONJHON R. GARMING DIRECTOR FOR PLANNING AND STRATEGY	APPROVED BY: EDUARDO T. BAGTANG, CPA, DBM KSU PRESIDENT	SHEET CONTENTS	SHEET NO.
	REG. NO.	RA 9206-SECTION 33	OWNERSHIP OF DOCUMENTS			Project Location: Kalinga State University-Bulanao Campus	Address: Bulanao, Tabuk City, Kalinga	Address: Bulanao, Tabuk City, Kalinga		PAGE NO.
	PTR. NO.		NOTE: I HEREBY CERTIFY THAT I AM A REGISTERED PROFESSIONAL ENGINEER IN THE PROVINCE OF KALINGA AND I AM THE REGISTERED HOLDER OF THE PROFESSIONAL ENGINEER'S LICENSE IN THE PROVINCE OF KALINGA.			DATE				
DATE										
PLACE										


Name of the Procuring Entity : KALINGA STATE UNIVERSITY
 Project Reference Number : RFQ_CIVILWORKS_2018-11-61
 Name of the Project : RENOVATION OF ALUMNI BUILDING
 Location of the Project : KSU MAIN CAMPUS, PUOK 6, BULANAO, TABUK CITY, KALINGA
 End-User Unit : ALUMNI AFFAIRS OFFICE
 Implementing Unit : INFRASTRUCTURE OFFICE
 Date Published : NOVEMBER 27, 2018 TO DECEMBER 3, 2018 @ 10AM



216
217
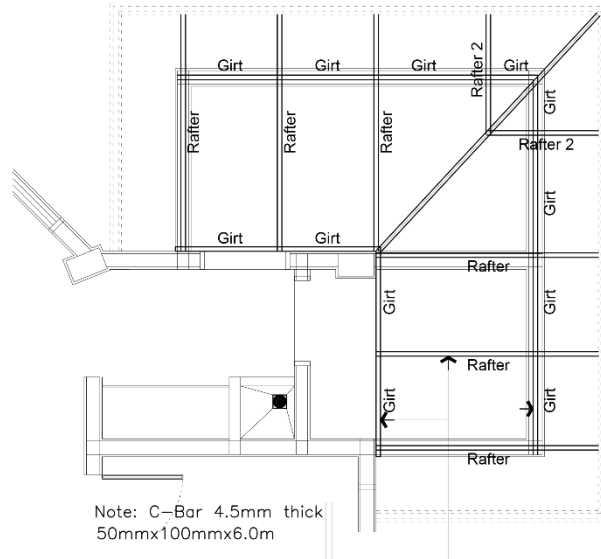

ROOF FRAMING PLAN "RAFTER TRUSS"
 SCALE: 1:50

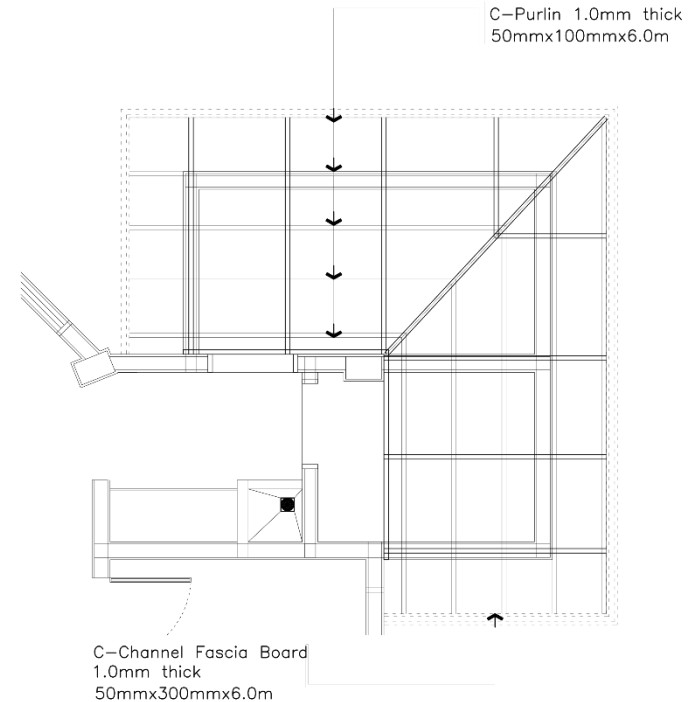


ROOF FRAMING PLAN "PURLIN"
 SCALE: 1:50

KALINGA STATE UNIVERSITY INFRASTRUCTURE DEPARTMENT BULANAO, TABUK CITY, KALINGA	ARCHITECT	CADD BY	CHECKED BY Arch. DAVE D. OCNAT <small>REGISTERED PROFESSIONAL ARCHITECT</small>	REVIEWED BY	REVISIONS	PROJECT TITLE	RECOMMENDING APPROVAL:	APPROVED BY:	SHEET CONTENTS	SHEET NO.
	REG. NO.	RA 9256-SECTION 33	OWNERSHIP OF DOCUMENTS	Engr. CHRISTIAN LOUIE B. ADORA <small>REGISTERED PROFESSIONAL ENGINEER</small>	CHAIRMAN FOR PLANNING	ALUMNI CENTER CR EXPANSION	Engr. RHONJHON R. GARMING <small>DIRECTOR FOR PLANNING AND STRATEGY</small>	EDUARDO T. BAGTANG, CPA, DBM KSU PRESIDENT		PAGE NO.
	DATE	THREE WORKING DAYS AFTER THE DATE OF THE PROCEEDINGS OF THE BOARD OF ENGINEERS AND ARCHITECTS				Project Location:	Address:	Address:		
	PLACE					Kalinga State University-Bulanao Campus	Bulanao, Tabuk City, Kalinga	Bulanao, Tabuk City, Kalinga		

Name of the Procuring Entity : KALINGA STATE UNIVERSITY
 Project Reference Number : RFQ_CIVILWORKS_2018-11-61
 Name of the Project : RENOVATION OF ALUMNI BUILDING
 Location of the Project : KSU MAIN CAMPUS, PUOK 6, BULANAO, TABUK CITY, KALINGA
 End-User Unit : ALUMNI AFFAIRS OFFICE
 Implementing Unit : INFRASTRUCTURE OFFICE
 Date Published : NOVEMBER 27, 2018 TO DECEMBER 3, 2018 @ 10AM



252
253
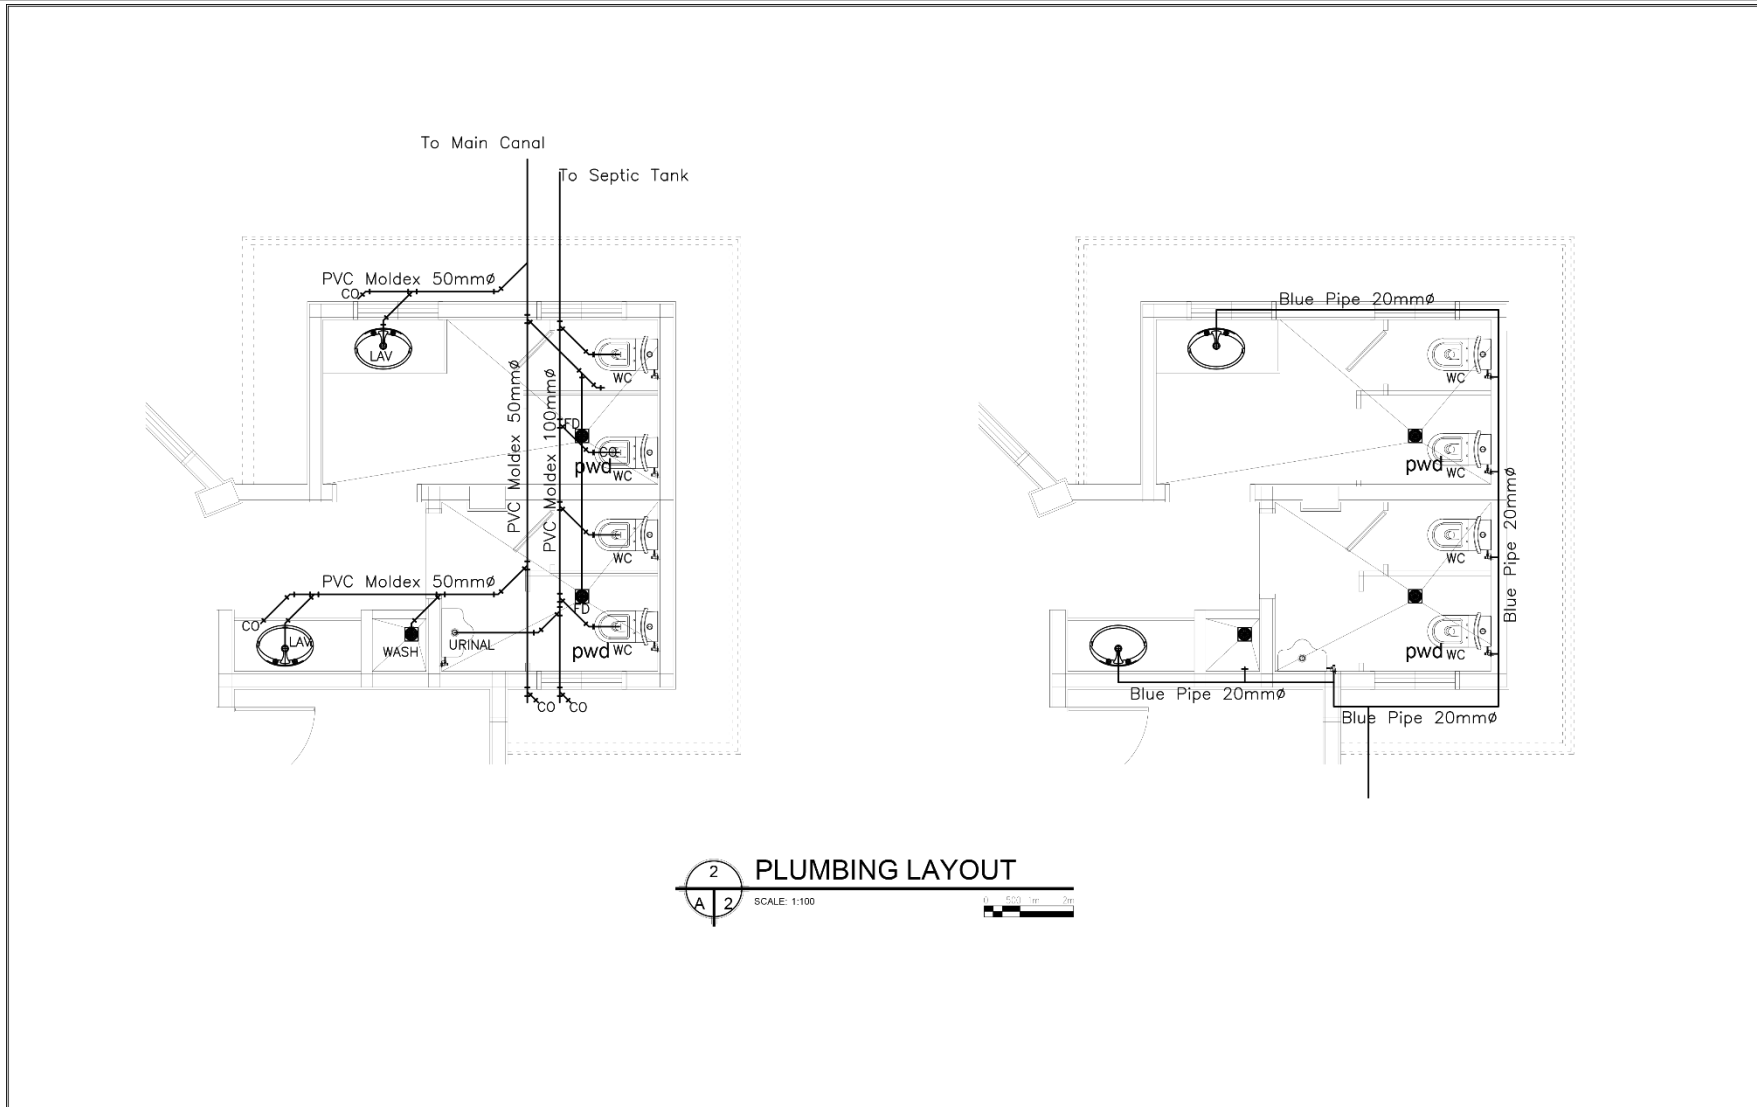

2 PLUMBING LAYOUT
 SCALE: 1:100

KALINGA STATE UNIVERSITY INFRASTRUCTURE DEPARTMENT BULANAO, TABUK CITY, KALINGA	ARCHITECT	CADD BY	CHECKED BY	REVIEWED BY	REVISIONS	PROJECT TITLE	RECOMMENDING APPROVAL:	APPROVED BY:	SHEET CONTENTS	SHEET NO.
	REG. NO. PTR. NO. DATE PLACE	OWNERSHIP OF DOCUMENTS RA 9298-SECTION 33 THESE SERVICES ARE EXERCISED BY PROFESSIONAL SERVICES AS A RESULT OF THE REGISTERED PROFESSIONAL ENGINEER'S LICENSE UNDER RA 9298-SECTION 33 AND RA 9298-SECTION 34.		Engr. CHRISTIAN LOUIE B. ADORA CHAIRMAN FOR PLANNING		ALUMNI CENTER CR EXPANSION	Engr. RHONLIHON R. GARMING DIRECTOR FOR PLANNING AND STRATEGY	EDUARDO T. BAGTANG, CPA, DBM KSU PRESIDENT		PAGE NO.
						Project Location:	Address:	Address:		
						Kalinga State University-Bulanao Campus	Bulanao, Tabuk City, Kalinga	Bulanao, Tabuk City, Kalinga		

Name of the Procuring Entity : KALINGA STATE UNIVERSITY
 Project Reference Number : RFQ_CIVILWORKS_2018-11-61
 Name of the Project : RENOVATION OF ALUMNI BUILDING
 Location of the Project : KSU MAIN CAMPUS, PUROK 6, BULANAO, TABUK CITY, KALINGA
 End-User Unit : ALUMNI AFFAIRS OFFICE
 Implementing Unit : INFRASTRUCTURE OFFICE
 Date Published : NOVEMBER 27, 2018 TO DECEMBER 3, 2018 @ 10AM



288
289
PERPECTIVE

KALINGA STATE UNIVERSITY INFRASTRUCTURE DEPARTMENT BULANAO, TABUK CITY, KALINGA	ARCHITECT	CADD BY	CHECKED BY Arch. DAVE D. OCNAT <small>COMMISSIONED FOR INFRASTRUCTURE</small>	REVIEWED BY	REVISIONS	PROJECT TITLE	RECOMMENDING APPROVAL:	APPROVED BY:	SHEET CONTENT/S	SHEET NO.
	REG. NO.	OWNERSHIP OF DOCUMENTS		Engr. CHRISTIAN LOUIE B. ADORA <small>CHAIRMAN FOR PLANNING</small>		ALUMNI CENTER CR EXPANTION Project Location: Kalinga State University-Bulanao Campus	Engr. RHONJHON R. GARMING <small>DIRECTOR FOR PLANNING AND STRATEGY</small>	EDUARDO T. BAGTANG, CPA,DBM <small>KSU PRESIDENT</small>		PAGE NO.
	PTR. NO.	RA 9206-SECTION 33		REG. NO.			Address:	Address:		
DATE	<small>IN THE EXERCISE OF HIS AUTHORITY AS PROFESSIONAL ENGINEER, HE HEREBY CERTIFIES THAT THE DESIGN AND DRAWINGS ARE HIS OWN WORK AND NOT A REPRODUCTION OF ANY OTHER WORK.</small>		PTR. NO.		Address:		Address:			
PLACE				DATE			Bulanao, Tabuk City, Kalinga	Bulanao, Tabuk City, Kalinga		
				PLACE						