




Annex "E": Perspective View of the Project



1
A 1
PERSPECTIVE VIEW

KALINGA STATE UNIVERSITY INFRASTRUCTURE DEPARTMENT <small>BULANAO, TABUK CITY, KALINGA</small>	ARCHITECT	CADD BY	CHECKED BY	REVIEWED BY	REVISIONS	DESCRIPTION	PROJECT TITLE	RECOMMENDING APPROVAL	APPROVED BY	SHEET CONTENTS	SHEET NO.
	Arch. DAVE D. OCNAT	DDO	DDO	Engr. CHRISTIAN LOUIE ADORA			RENOVATION OF KSU MAIN GATE	Engr. RHONALDON R. GARMING	EDUARDO T. BAGTANG, CPA,DBM	PERSPECTIVE	A-1
	REG. NO.	OWNERSHIP OF DOCUMENTS	RA 1096-SECTION 33	Engr. CHRISTIAN LOUIE ADORA				Engr. RHONALDON R. GARMING	EDUARDO T. BAGTANG, CPA,DBM		
	PTR. NO.			CHRISTIAN LOUIE ADORA				DIRECTOR FOR PLANNING AND STRATEGY	KSU PRESIDENT		
	DATE										
PLACE							Bulbuan, Tabuk City, Kalinga	Bulbuan, Tabuk City, Kalinga	Bulbuan, Tabuk City, Kalinga		1

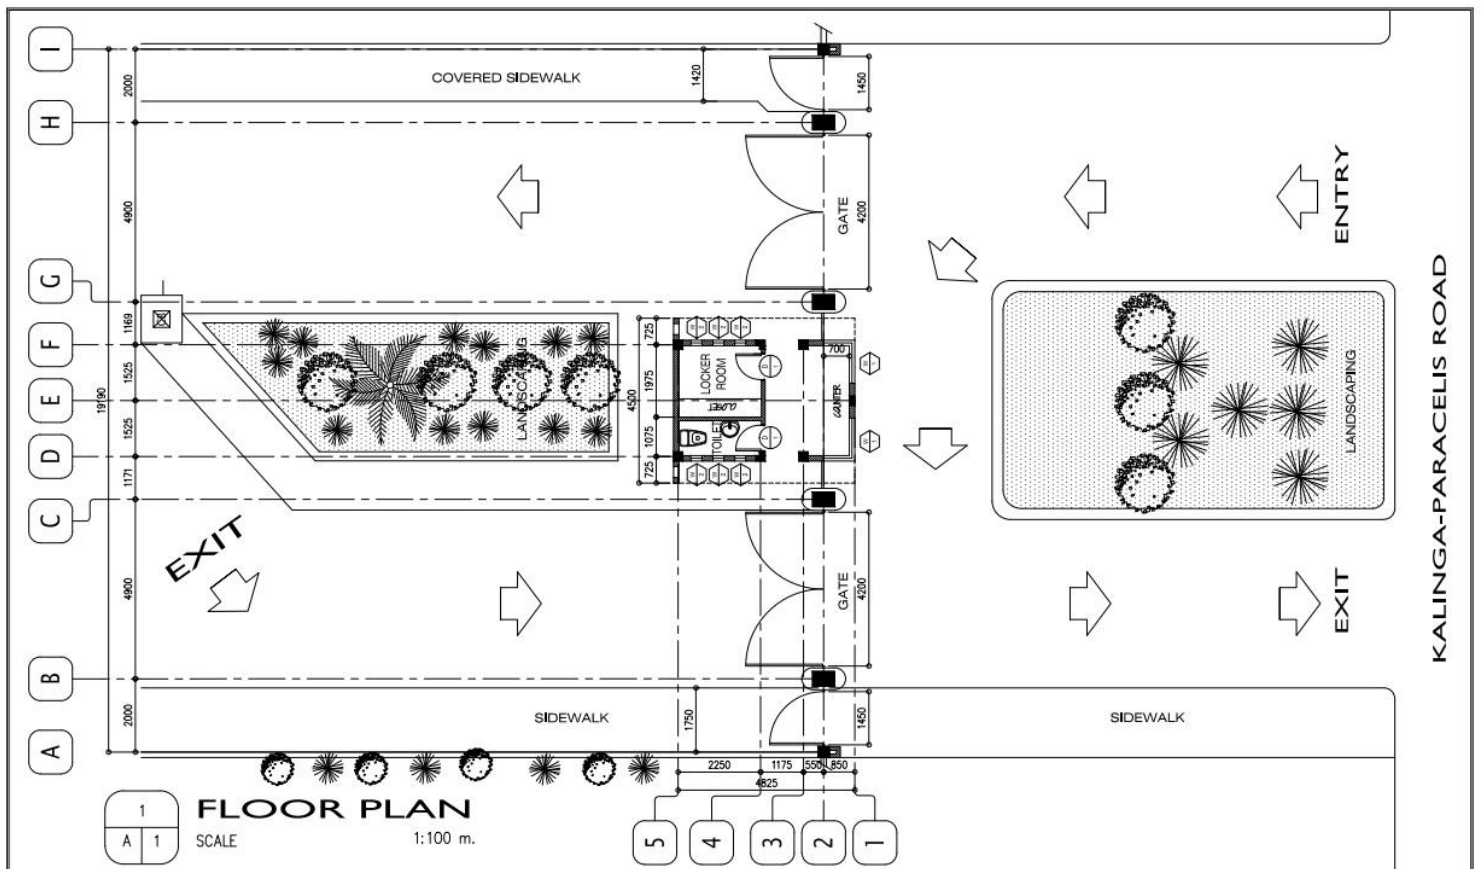

1
A 1
FLOOR PLAN
SCALE 1:100 m.

KALINGA STATE UNIVERSITY INFRASTRUCTURE DEPARTMENT <small>BULANAO, TABUK CITY, KALINGA</small>	ARCHITECT	CADD BY	CHECKED BY	REVIEWED BY	REVISIONS	DESCRIPTION	PROJECT TITLE	RECOMMENDING APPROVAL	APPROVED BY	SHEET CONTENTS	SHEET NO.
	Arch. DAVE D. OCNAT	DDO	DDO	Engr. CHRISTIAN LOUIE ADORA			RENOVATION OF KSU MAIN GATE	Engr. RHONALDON R. GARMING	EDUARDO T. BAGTANG, CPA,DBM	FLOOR PLAN	A-2
	REG. NO.	OWNERSHIP OF DOCUMENTS	RA 1096-SECTION 33	Engr. CHRISTIAN LOUIE ADORA				Engr. RHONALDON R. GARMING	EDUARDO T. BAGTANG, CPA,DBM		
	PTR. NO.			CHRISTIAN LOUIE ADORA				DIRECTOR FOR PLANNING AND STRATEGY	KSU PRESIDENT		
	DATE										
PLACE							Bulbuan, Tabuk City, Kalinga	Bulbuan, Tabuk City, Kalinga	Bulbuan, Tabuk City, Kalinga		2

Note: Drawings/Plans are to be issued as part of the bidding documents.