


1 PERSPECTIVE
 SCALE: 1:100 0 500 1m 2m

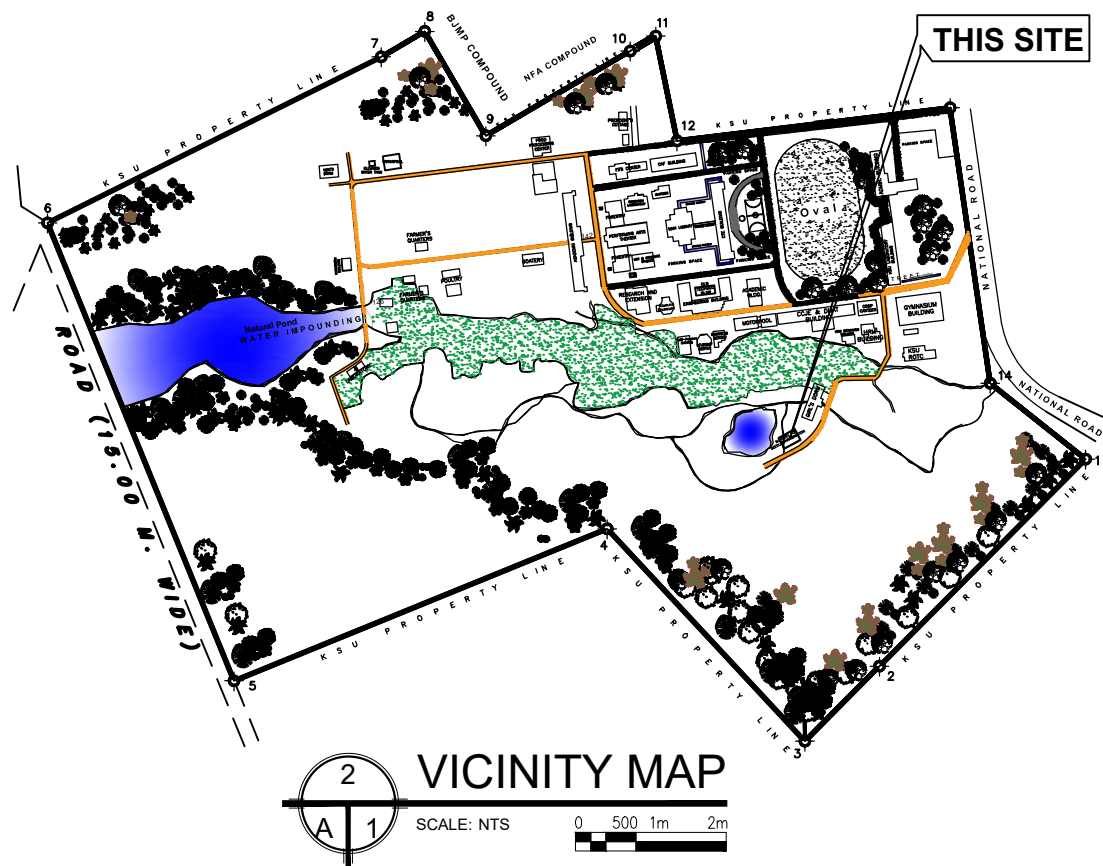

KALINGA STATE UNIVERSITY
INFRASTRUCTURE DEPARTMENT
 BULANAO, TABUK CITY, KALINGA

ARCHITECT	CADD BY	CHECKED BY	REVIEWED BY	CONCURRED BY:	PROJECT TITLE	RECOMMENDING APPROVAL:	APPROVED BY:	SHEET CONTENT/S	SHEET NO.
	SMMB		Arch. JENIE L. ABAD CHAIRMAN FOR PLANNING	ROBERT A. RODOLFO END USER	CONSTRUCTION OF NURSERY FOR MASSIVE SEED AND SEEDLING PRODUCTION	Engr. LOPE T. BUEN, Ph.D. DIRECTOR FOR PLANNING AND STRATEGY	EDUARDO T. BAGTANG, CPA,DBM KSU PRESIDENT		A-1
REG. NO.	OWNERSHIP OF DOCUMENTS		REG. NO.						PAGE NO.
PTR. NO.	RA 9266- SECTION 33		PTR. NO.	Address:	Project Location:	Address:	Address:		1
DATE	THESE DRAWINGS, AS INSTRUMENT OF PROFESSIONAL SERVICE IS A PROPERTY OF THE ARCHITECT AND AS SUCH CANNOT BE REPRODUCED COPIED IN PART OR IN WHOLE WITHOUT PROPER AUTHORIZATION.		DATE	Tabuk City, Kalinga		Bulanao, Tabuk City, Kalinga	Bulanao, Tabuk City, Kalinga		
PLACE			PLACE						