

PREPARED BY:

KSU INFRASTRUCTURE UNIT

REG. NO.

PTR. NO.

DATE

PLACE

CADD BY:

KSU INFRASTRUCTURE UNIT

CHECKED BY:

Arch. JENIE L. ABAD
 CHAIRMAN FOR PLANNING

REG. NO.

PTR. NO.

DATE

PLACE

CONCURRED BY:

VICTORINO C. BAYED
 CAMPUS ADMINISTRATOR-RIZAL CAMPUS

PROJECT TITLE:

**CONSTRUCTION OF
 PERIMETER FENCING AT RIZAL CAMPUS-
 (MULBERRY FARM)**

Project Location: KSU-Rizal Campus, Bagbag, Rizal, Kalinga

RECOMMENDING APPROVAL:

Engr. LOPE T. BUEN, Ph.D
 DIRECTOR FOR PLANNING AND STRATEGY

Address: Bulanao, Tabuk City, Kalinga

APPROVED BY:

EDUARDO T. BAGTANG, CPA, DBM
 SUC PRESIDENT III

Address: Bulanao, Tabuk City, Kalinga

SHEET CONTENTS:


AS SHOWN

SHEET NUMBER:

PAGE NUMBER:

OWNERSHIP OF DOCUMENTS

RA 9266- SECTION 33
 THESE DRAWINGS, AS INSTRUMENT
 OF PROFESSIONAL
 SERVICE IS A PROPERTY OF THE
 ARCHITECT AND AS SUCH CANNOT
 BE REPRODUCED, COPIED IN PART
 OR IN WHOLE
 WITHOUT PROPER AUTHORIZATION.

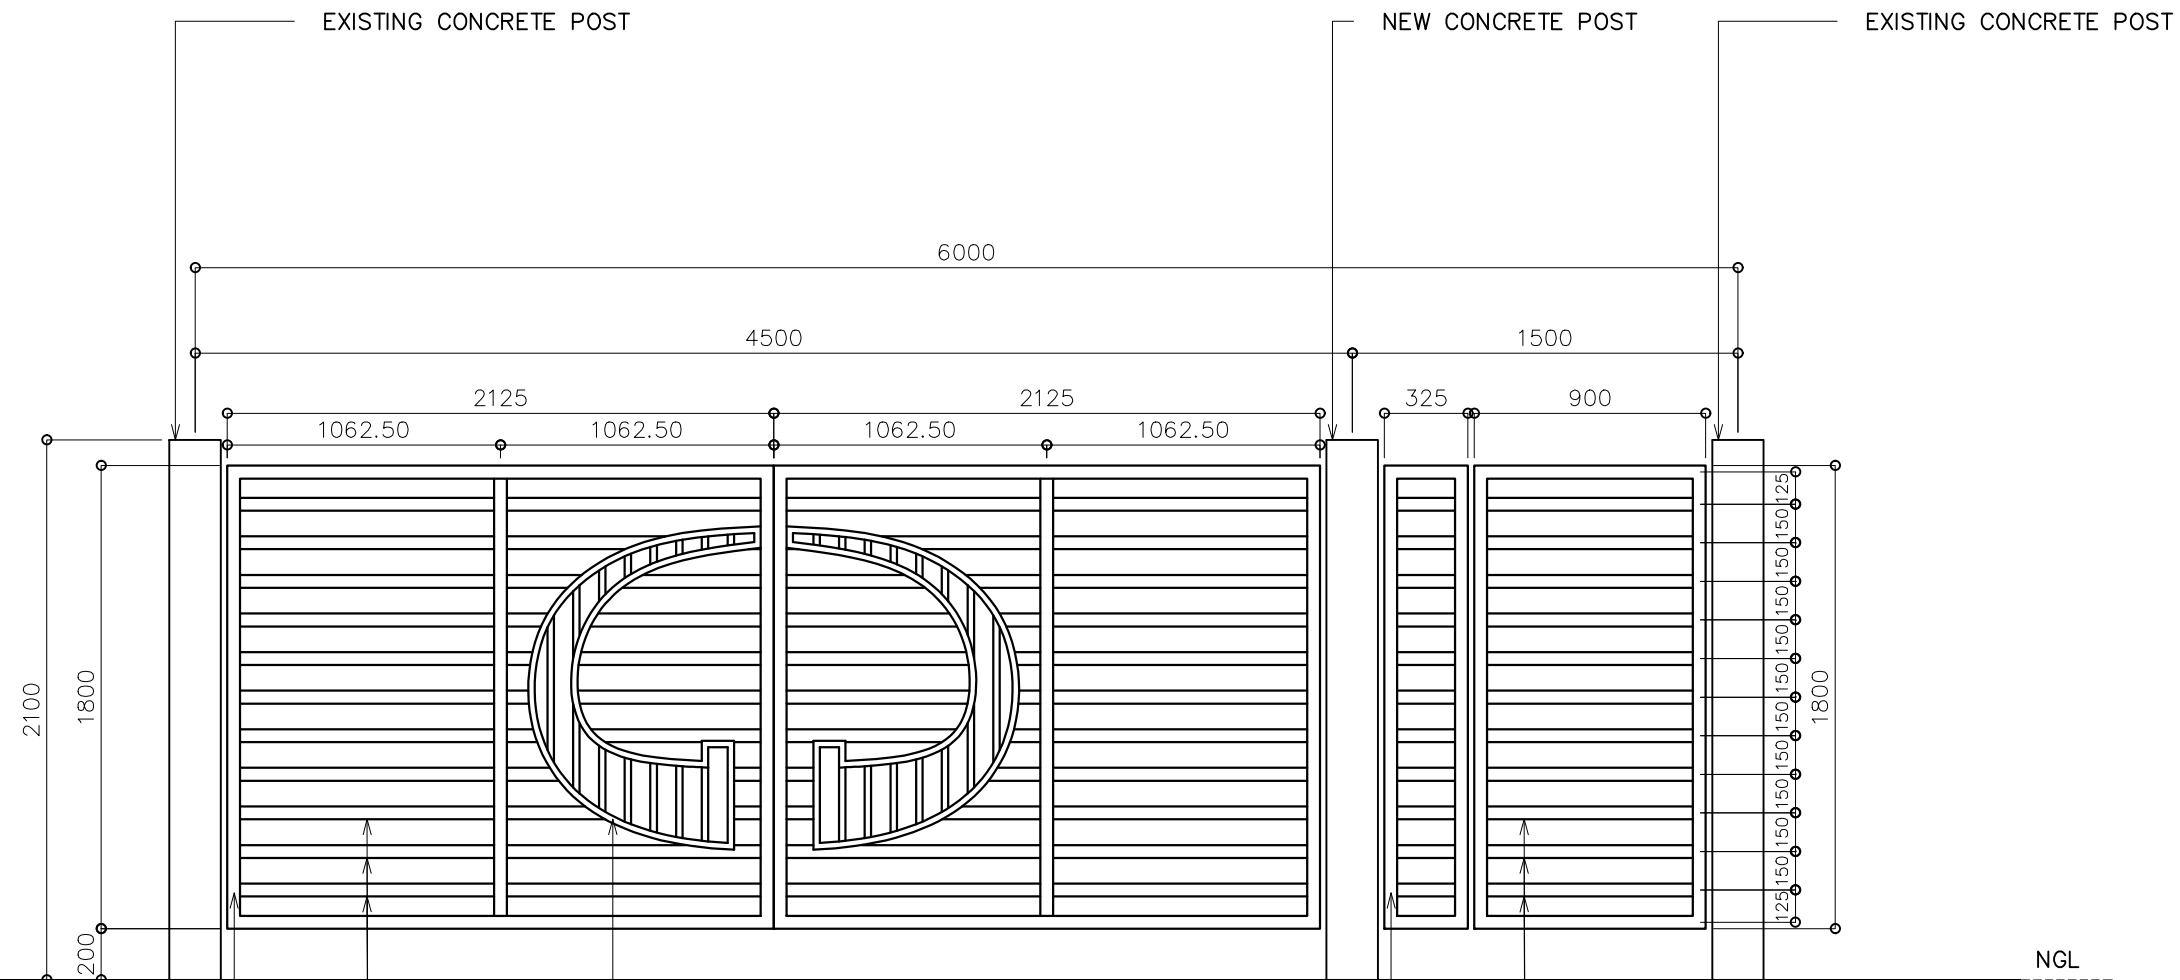

1.5mm X 50mm X 50mm TUBULAR STEEL
 VERTICAL GRILLES

1.5mm X 50mm X 50mm TUBULAR STEEL
 HORIZONTAL GRILLES, SPACED @150mm
 O.C.

1.5mm X 25mm X 50mm TUBULAR
 STEEL ACCENT GRILLES

1.5mm X 50mm X 50mm TUBULAR STEEL
 VERTICAL AND HORIZONTAL GRILLES (FIXED)

ENTRANCE DOOR, 1.5mm X 50mm X 50mm TUBULAR
 STEEL HORIZONTAL GRILLES, SPACED @150mm O.C.,
 WITH TWO HEAVY DUTY CYLINDRICAL HINGE

1 ENTRANCE GATE DETAILS
A 3 SCALE 1:30