

BOARD REPLACEMENT



KALINGA STATE UNIVERSITY  
INFRASTRUCTURE DEPARTMENT  
BULANAO, TABUK CITY, KALINGA

PREPARED BY:

KSU INFRASTRUCTURE UNIT

CADD BY:

CHECKED & REVIEWED BY:

Arch. JENIE L. ABAD  
CHAIRMAN FOR PLANNING

REG. NO.

PTR. NO.

DATE

PLACE

CONCURRED BY:

PROJECT TITLE:

REPAIR AND MAINTENANCE  
OF RESEARCH,  
AGRICULTURE &  
FORESTRY LABORATORY  
BUILDING

Project Location: Bulanao, Tabuk City, Kalinga

RECOMMENDING APPROVAL:

Engr. LOPE T. BUEN, Ph.D

DIRECTOR FOR PLANNING AND STRATEGY

Address: Bulanao, Tabuk City, Kalinga

APPROVED BY:

EDUARDO T. BAGTANG, CPA, DBM

SUC PRESIDENT III

Address: Bulanao, Tabuk City, Kalinga

SHEET CONTENTS:


AS SHOWN

SHEET NUMBER:

A-3

PAGE NUMBER:


05

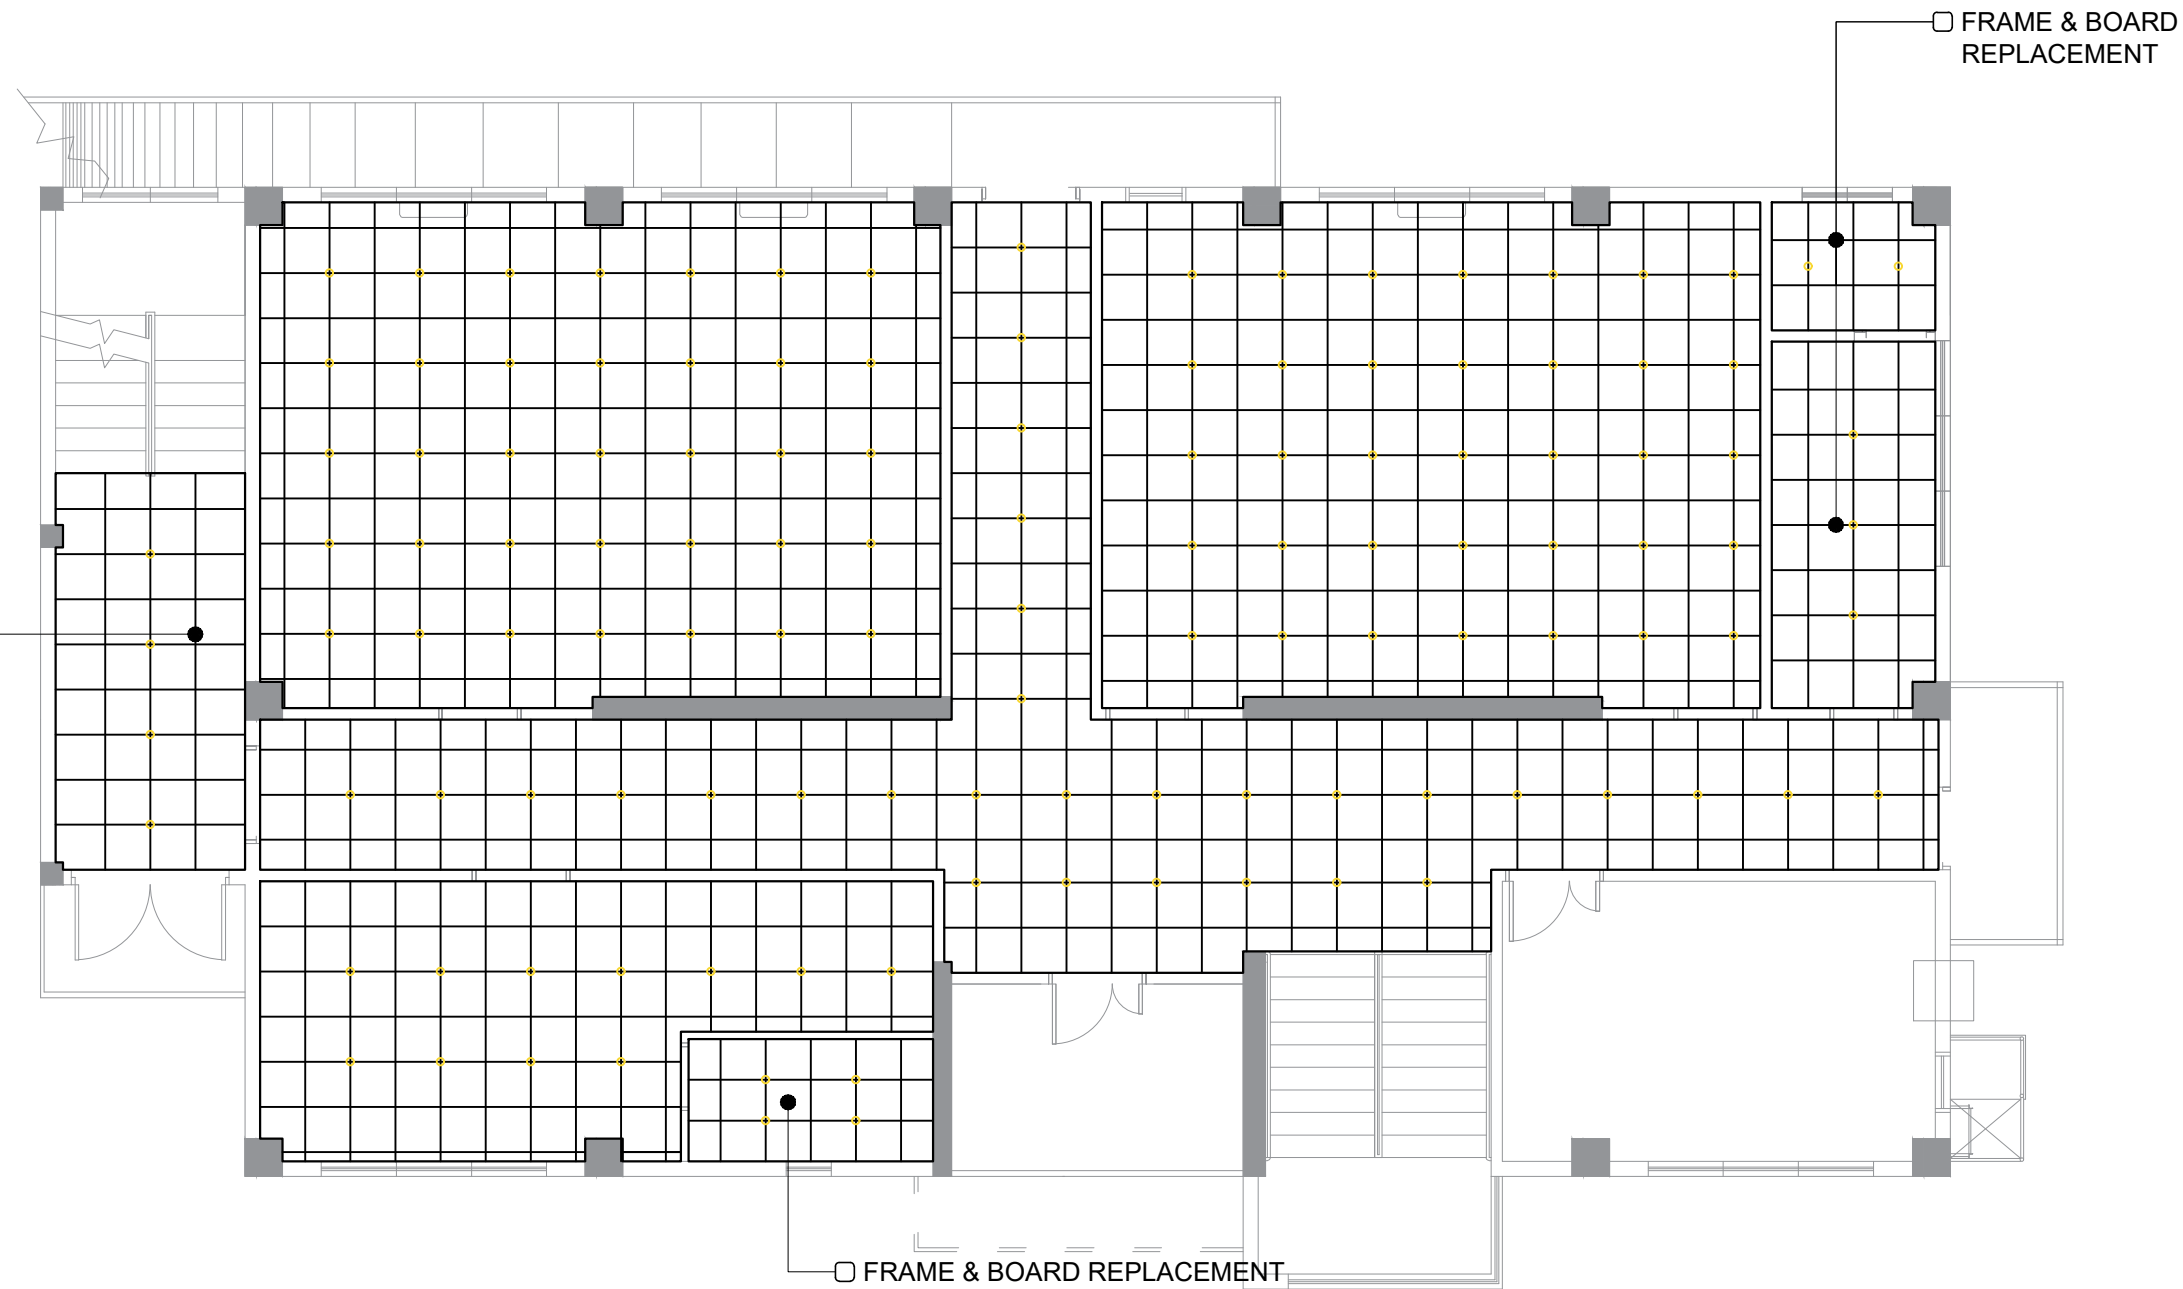

FRAME & BOARD  
REPLACEMENT

FRAME & BOARD  
REPLACEMENT

FRAME & BOARD REPLACEMENT

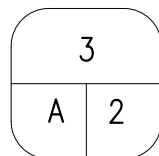

CEILING FRAMING @ THIRDFLOOR DETAILS

SCALE

1:100 m.

OWNERSHIP OF DOCUMENTS

RA 9266- SECTION 33  
THESE DRAWINGS, AS INSTRUMENT  
OF PROFESSIONAL  
SERVICE IS A PROPERTY OF THE  
ARCHITECT AND AS SUCH CANNOT  
BE REPRODUCED, COPIED IN PART  
OR IN WHOLE  
WITHOUT PROPER AUTHORIZATION.