



KALINGA STATE UNIVERSITY
INFRASTRUCTURE DEPARTMENT
 BULANAO, TABUK CITY, KALINGA

PREPARED BY:
 KSU INFRASTRUCTURE UNIT

CADD BY:
 SMMB

REG. NO.
 PTR. NO.
 DATE
 PLACE

CHECKED & REVIEWED BY:

 Arch. JENIE L. ABAD
 CHAIRMAN FOR PLANNING

REG. NO.
 PTR. NO.
 DATE
 PLACE

CONCURRED BY:

 ENGR. RHONJHON R. GARMING
 END USER

PROJECT TITLE:
**CONSTRUCTION OF TECHNOLOGY
 AND INNOVATION PARK**

Project Location: Bulanao, Tabuk City, Kalinga

RECOMMENDING APPROVAL:

 Engr. LOPE T. BUEN, Ph.D.
 DIRECTOR FOR PLANNING AND STRATEGY

Address: Bulanao, Tabuk City, Kalinga

APPROVED BY:

 EDUARDO T. BAGTANG, CPA, DBM
 SUC PRESIDENT III


Address: Bulanao, Tabuk City, Kalinga

SHEET CONTENTS:
**PERSPECTIVE VIEW
 VICINITY MAP**


SHEET NUMBER: PAGE NUMBER:

OWNERSHIP OF DOCUMENTS

RA 9266- SECTION 33
 THESE DRAWINGS, AS INSTRUMENT OF
 PROFESSIONAL
 SERVICE IS A PROPERTY OF THE ARCHITECT
 AND AS SUCH CANNOT
 BE REPRODUCED, COPIED IN PART OR IN
 WHOLE
 WITHOUT PROPER AUTHORIZATION.

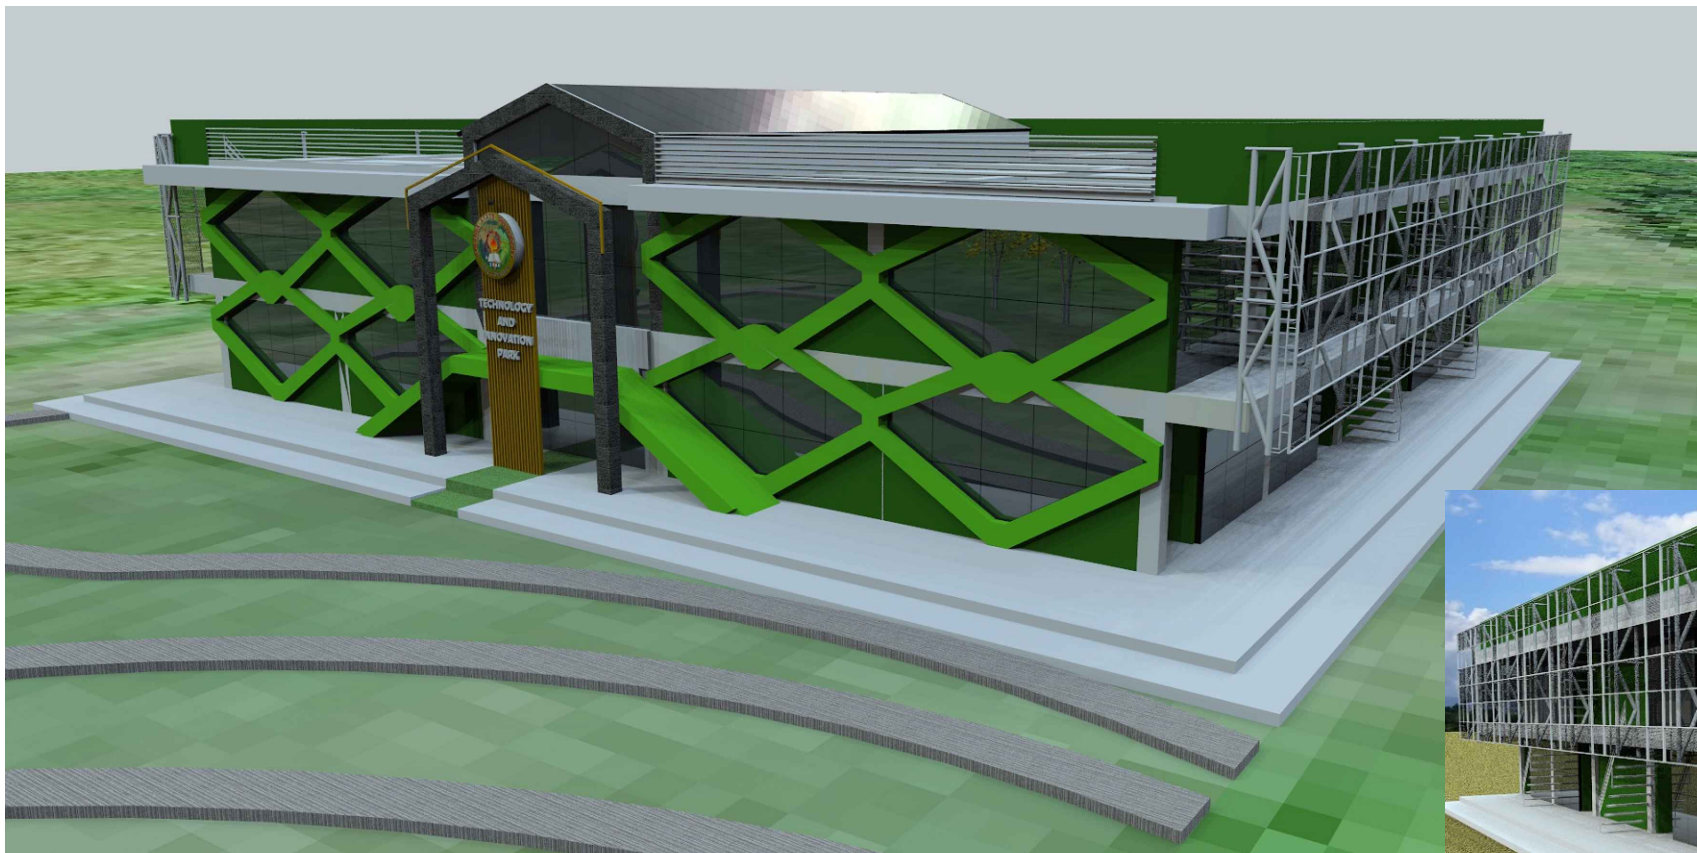

1 PERSPECTIVE VIEW
 SCALE: 1:100

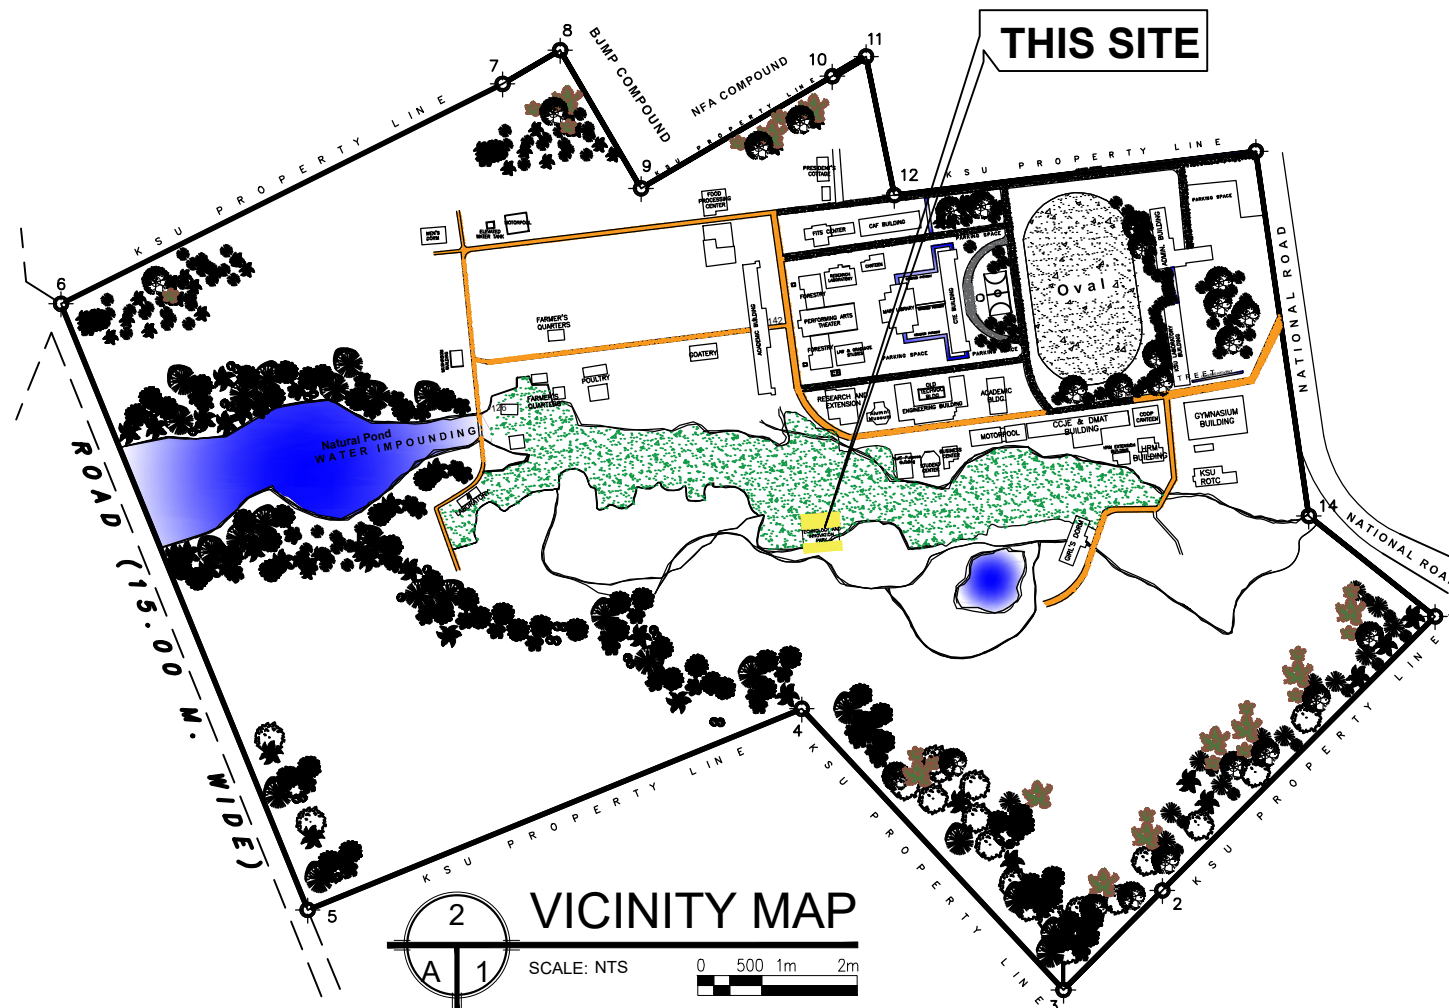

2 VICINITY MAP
 SCALE: NTS