
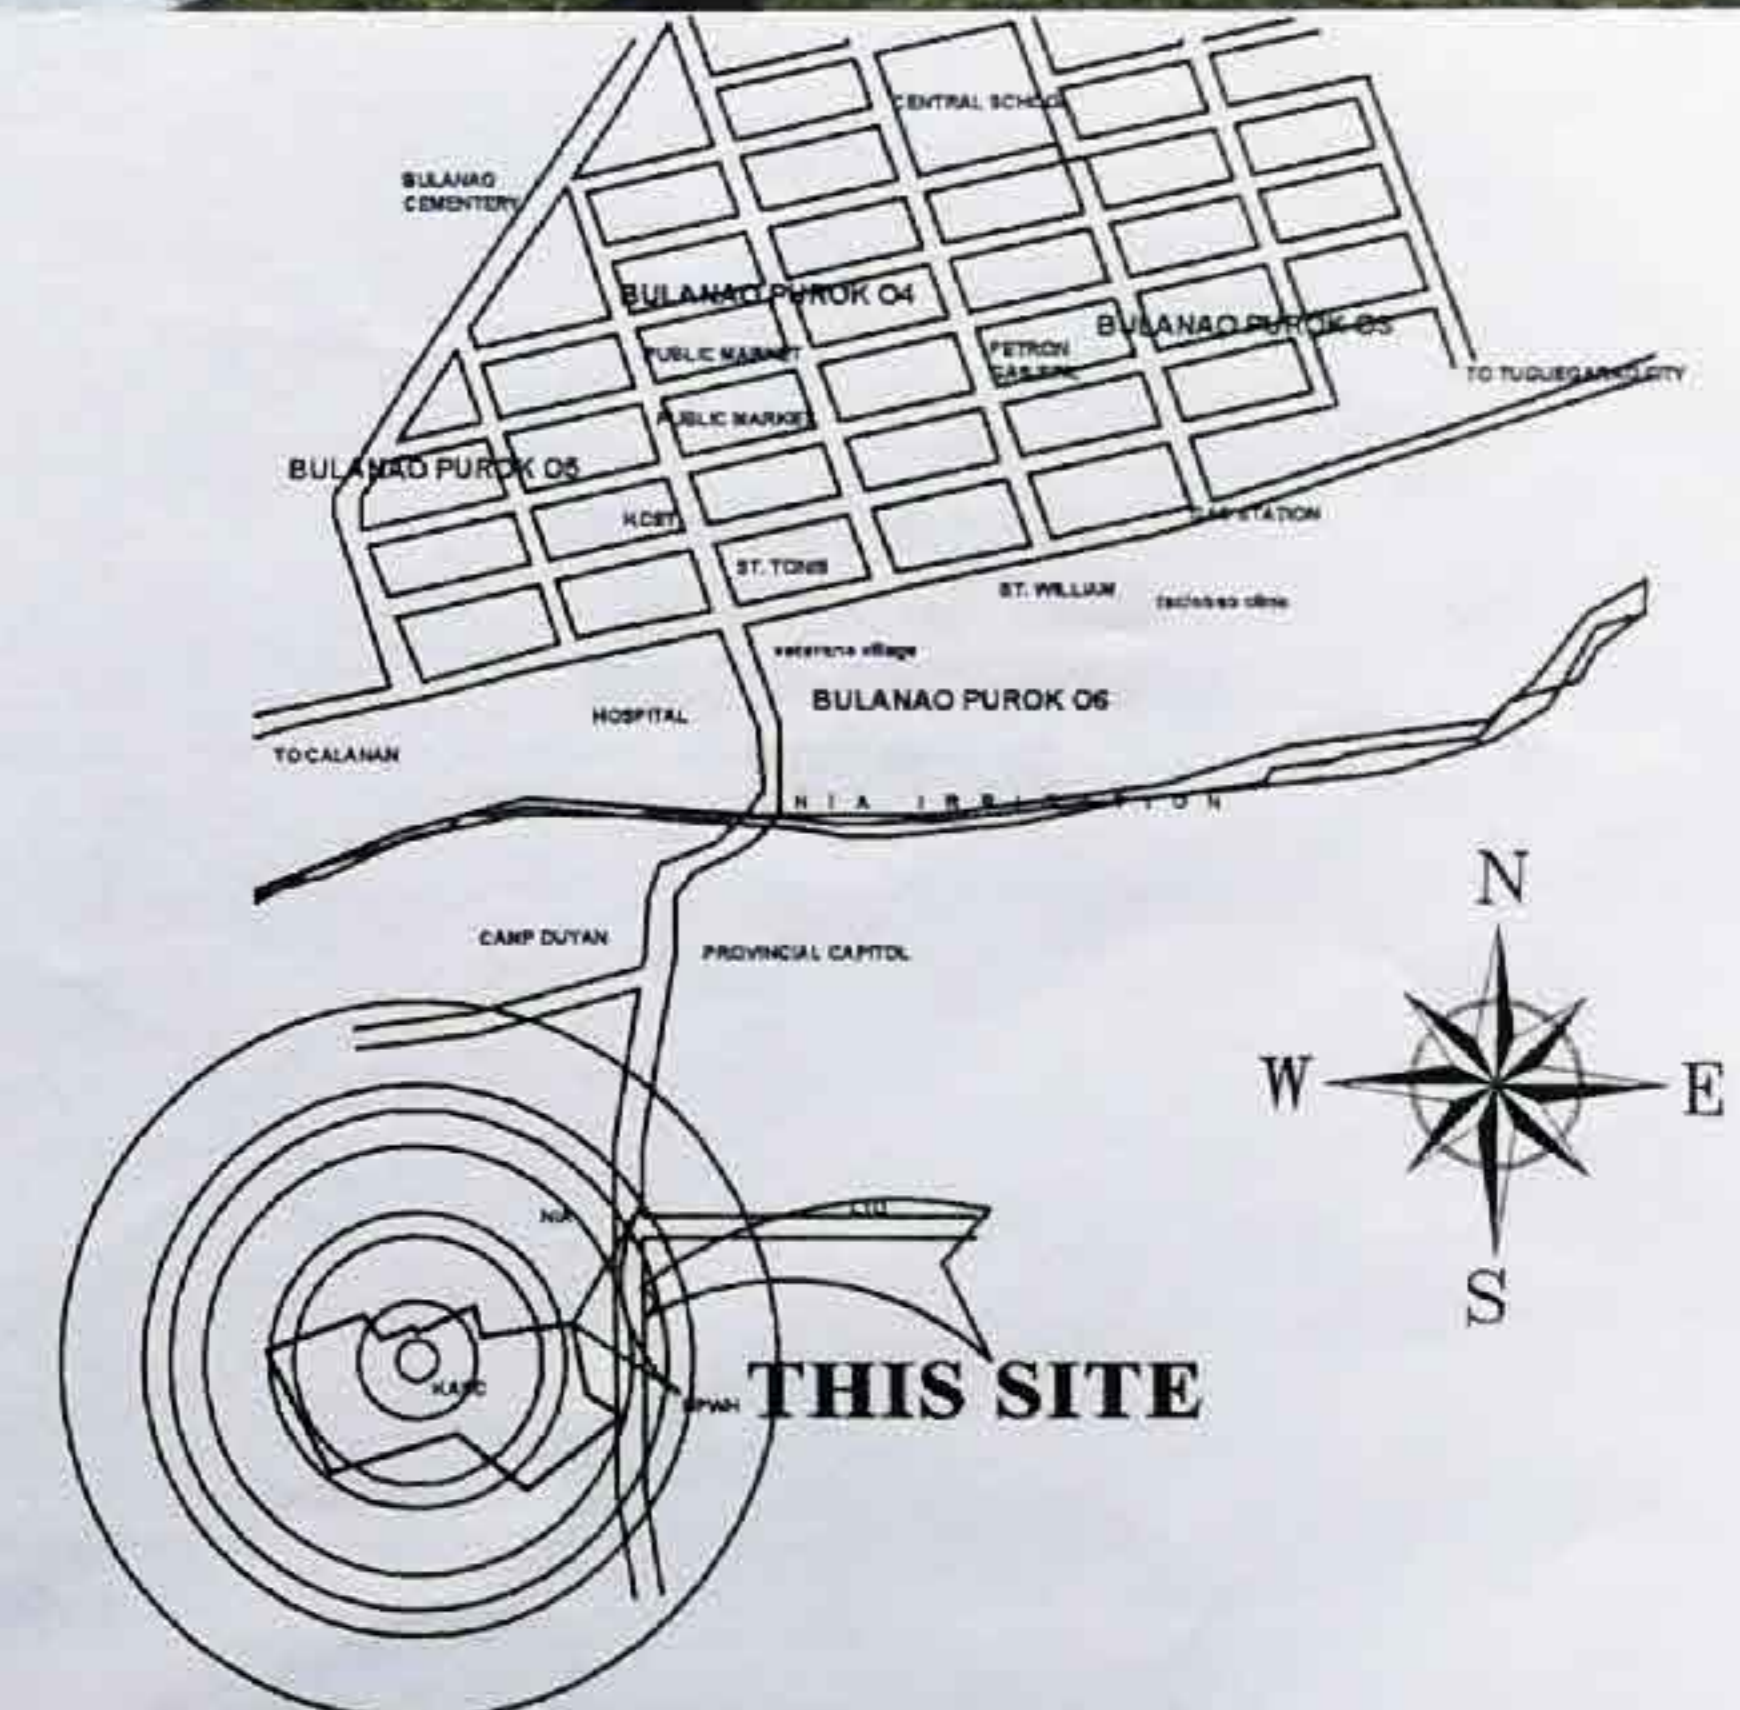


PERSPECTIVE

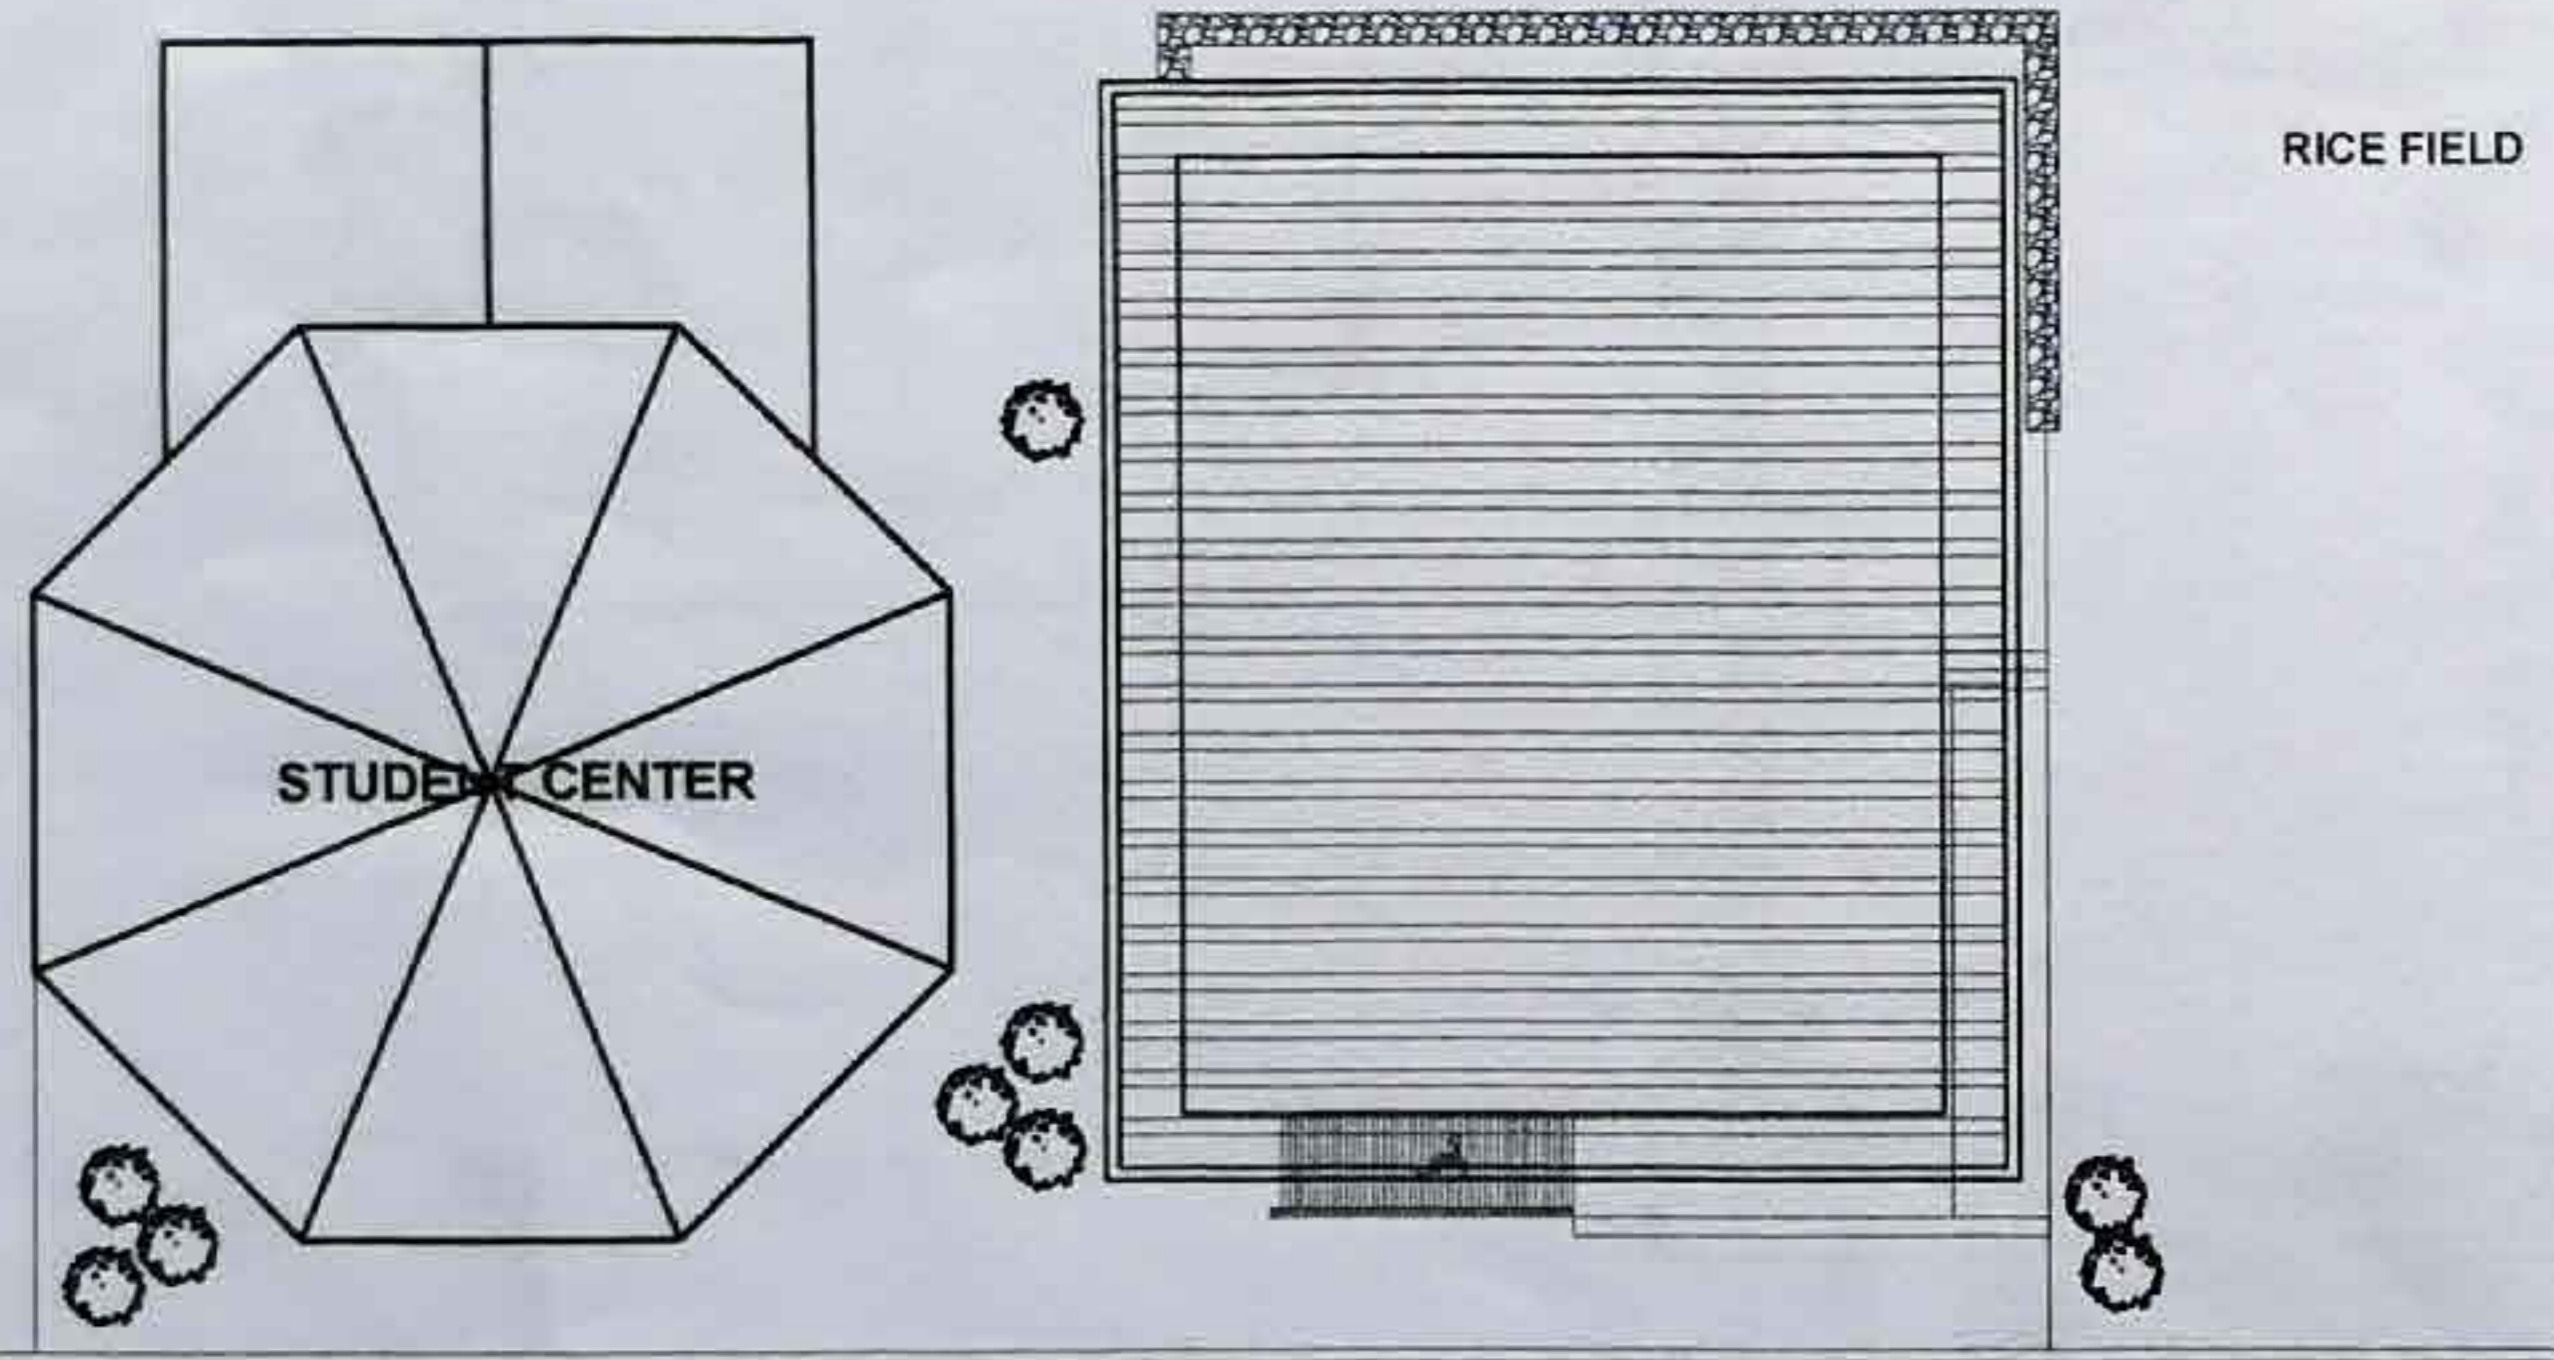

SITE DEVELOPMENT PLAN

SCALE: 1 : 200 MTS

VICINITY MAP

SCALE: NTS

KALINGA STATE UNIVERSITY INFRASTRUCTURE DEPARTMENT BULANAO, TABUK CITY, KALINGA	ARCHITECT	CADD BY	CHECKED BY	REVIEWED BY	REVISIONS	PROJECT TITLE	RECOMMENDING APPROVAL	APPROVED BY	SHEET CONTENTS	SHEET NO.	
	REG. NO.	OWNERSHIP OF DOCUMENTS			Engr. CHRISTIAN LOPE B. ADORA CHAIRMAN FOR PLANNING			Engr. RHONJHON R. GARMING DIRECTOR FOR PLANNING AND STRATEGY	EDUARDO T. BAGTANG, CPA, DBM KSU PRESIDENT		PAGE NO.
	PTR. NO.	RA 9266- SECTION 33			REG. NO.		Project Location:	Address:	Address:		
	DATE	THESE DRAWINGS AS INSTRUMENT OF PROFESSIONAL SERVICE IS A PROPERTY OF THE ARCHITECT AND NO SUCH PART OR WHOLE BE REPRODUCED OR COPIED IN ANY MANNER WITHOUT PROPER AUTHORIZATION			PTR. NO.		Bulanao, Tabuk City, Kalinga	Bulanao, Tabuk City, Kalinga	Bulanao, Tabuk City, Kalinga		
PLACE				DATE							
				PLACE							