


Annex B - Layout / Plan

LEVELLING AND GRAVEL FILLING OF GYMNASIUM FRONT

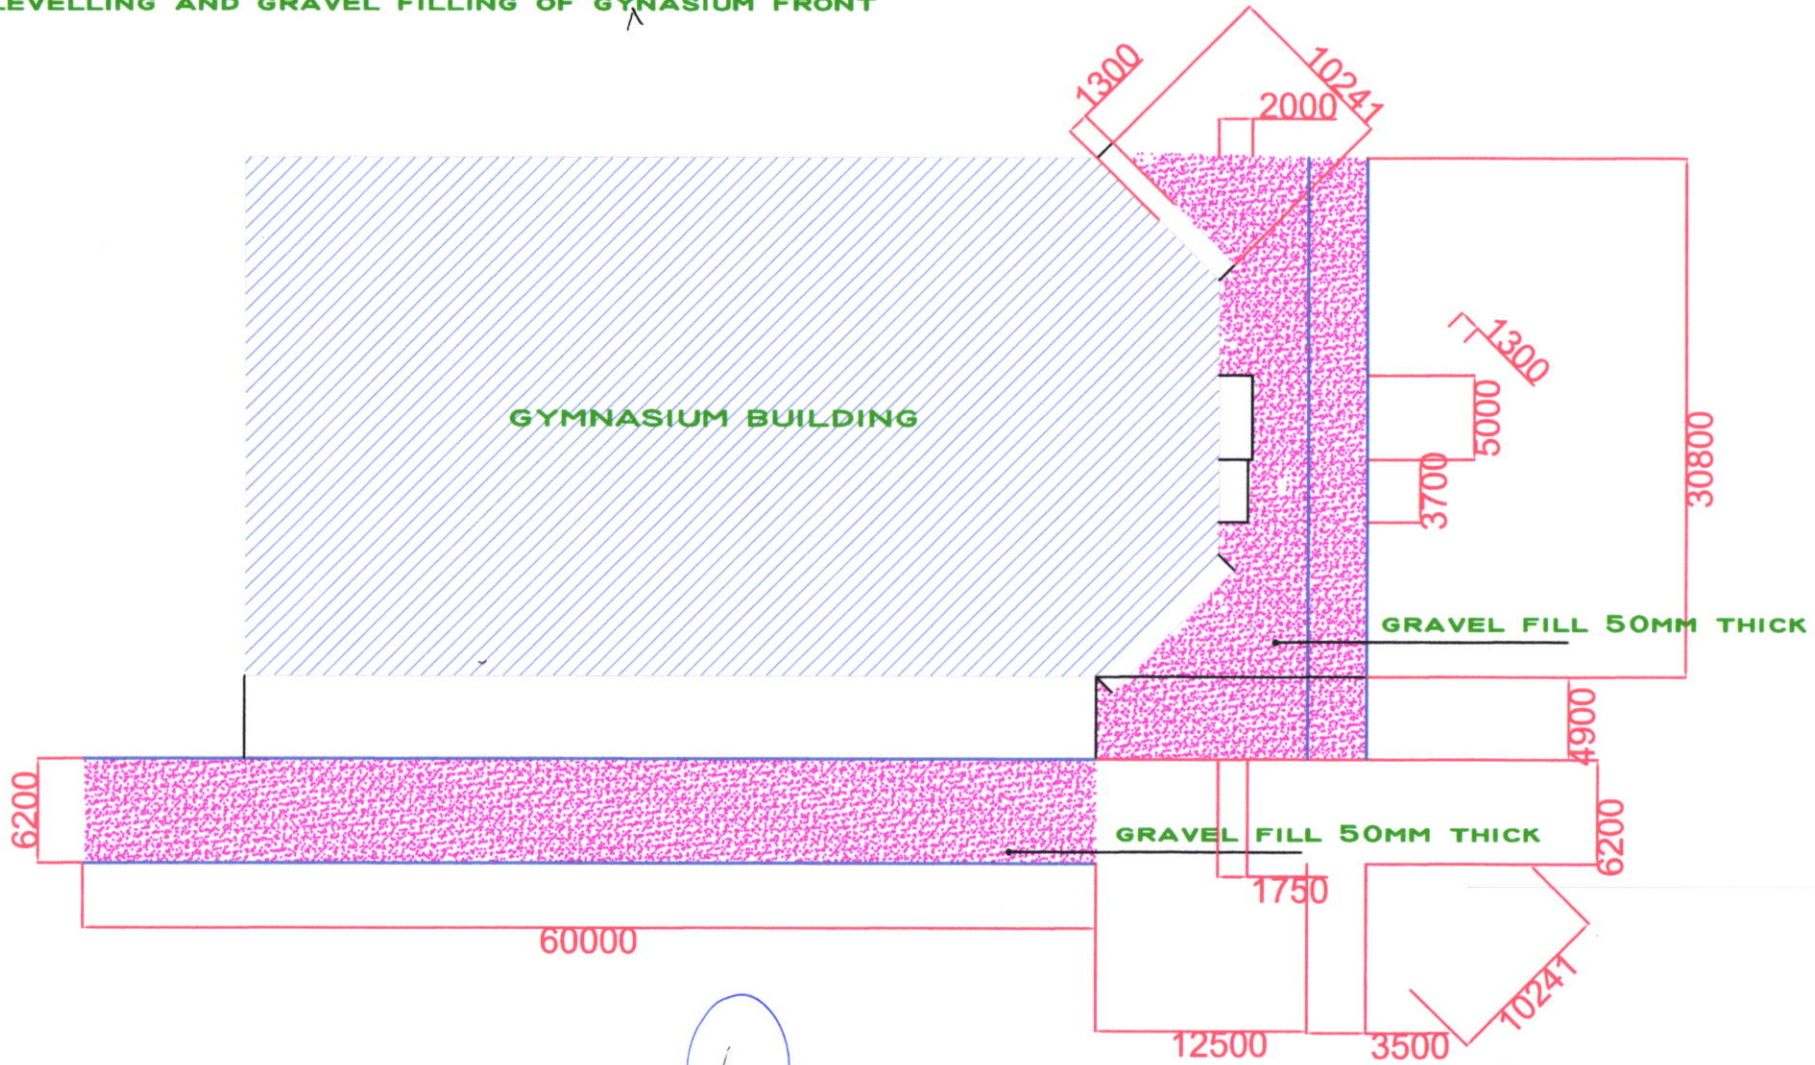

[Handwritten signature]

[Handwritten signature]

KALINGA STATE UNIVERSITY INFRASTRUCTURE DEPARTMENT BULANAO, TARIK CITY, KALINGA		ENGINEER REG. NO. _____ PTR. NO. _____ DATE _____ PLACE _____	DRAWN BY CHECKED BY OWNERSHIP OF DOCUMENTS RA 6956 - SECTION 33 <small>THE ENGINEER, AS INSTRUMENTED PROFESSIONAL, OWNS ALL PROPERTY OF THE INSTRUMENT AND SHALL REMAIN RESPONSIBLE FOR THE SAME IN ALL RESPECTS.</small>	REVIEWED Engr. CHRISTIAN LOUIE S. ADORA CHIEFMAN FOR PLANNING	DESCRIPTION PROJECT TITLE PROJECT LOCATION Bulanao, Tarik City, Kalinga	DESIGNED BY Engr. EDUARDO T. BAGTANG, CPA, DEN. DIRECTOR FOR PLANNING AND STRATEGY Bulanao, Tarik City, Kalinga	SHEET CONTENTS SHEET NO. _____ PAGE NO. _____
---	--	---	---	--	--	---	---