


# MESH MATTING

1.2m x 2.4 ( 2" x 3" hole)

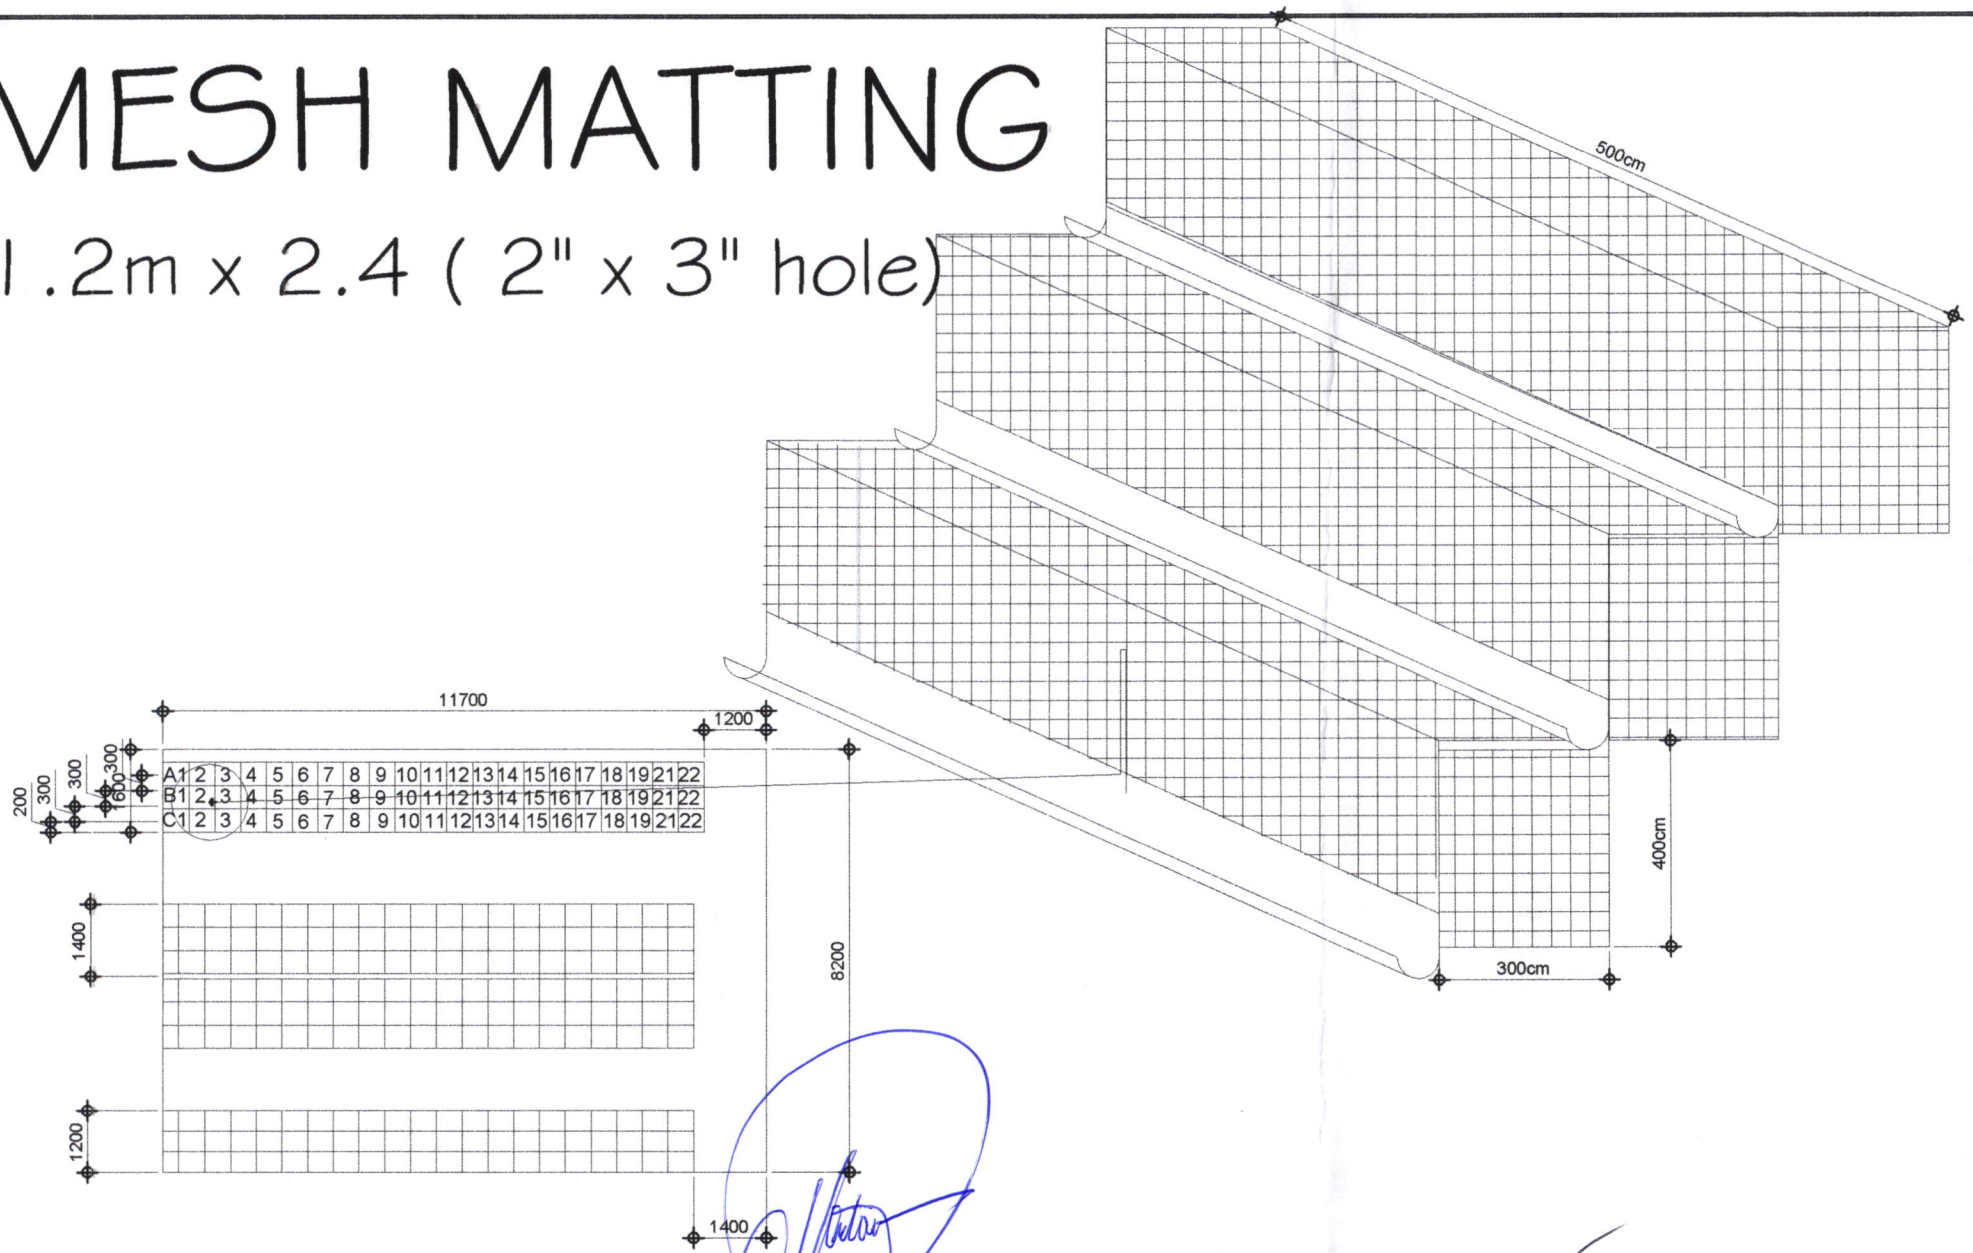

<b>KALINGA STATE UNIVERSITY</b> <b>INFRASTRUCTURE DEPARTMENT</b> <small>BULANAO, TABUK CITY, KALINGA</small>	ARCHITECT	CADD BY	CHECKED BY	REVIEWED BY	REVISIONS	DESCRIPTION	PROJECT TITLE	RECOMMENDING APPROVAL	APPROVED BY:	SHEET CONTENTS/	SHEET NO.
	REG. NO.	OWNERSHIP OF DOCUMENTS			Engr. CHRISTIAN LOUIE B. ADORA		POULTRY	Engr. RICHARDON B. GARMING	EDUARDO T. BAGTANG, CPA, DBM		
	PTR. NO.	RA 0208- SECTION 33			CHAIRMAN FOR PLANNING		Project Location:	DIRECTOR FOR PLANNING AND STRATEGY	KSU PRESIDENT		PAGE NO.
	DATE	<small>SHOWN OTHERWISE, AN INSTRUMENT OF PROFESSIONAL SERVICE IS A PROPERTY OF THE ARCHITECT AND IN NO CASE SHALL BE REPRODUCED OR COPIED IN ANY MANNER WITHOUT THE WRITTEN PERMISSION OF THE ARCHITECT.</small>			REG. NO.			Address:	Address:		
PLACE				DATE			Bulanao, Tabuk City, Kalinga	Bulanao, Tabuk City, Kalinga			